


# SERVICE LOCATION RECORD

K	LOC	ACCT	SUB	WORK ORDER NO.	CITY NO.	KEY NO.	GRID NO.	CP NO.	PROJECT NO.
1	700	380.10	0085	069700	700	165	AL-27		

2 700 380.00 0085 069699  
 1 700 380.10 0099 069702  
 2 700 380.00 0099 069701

AM-26

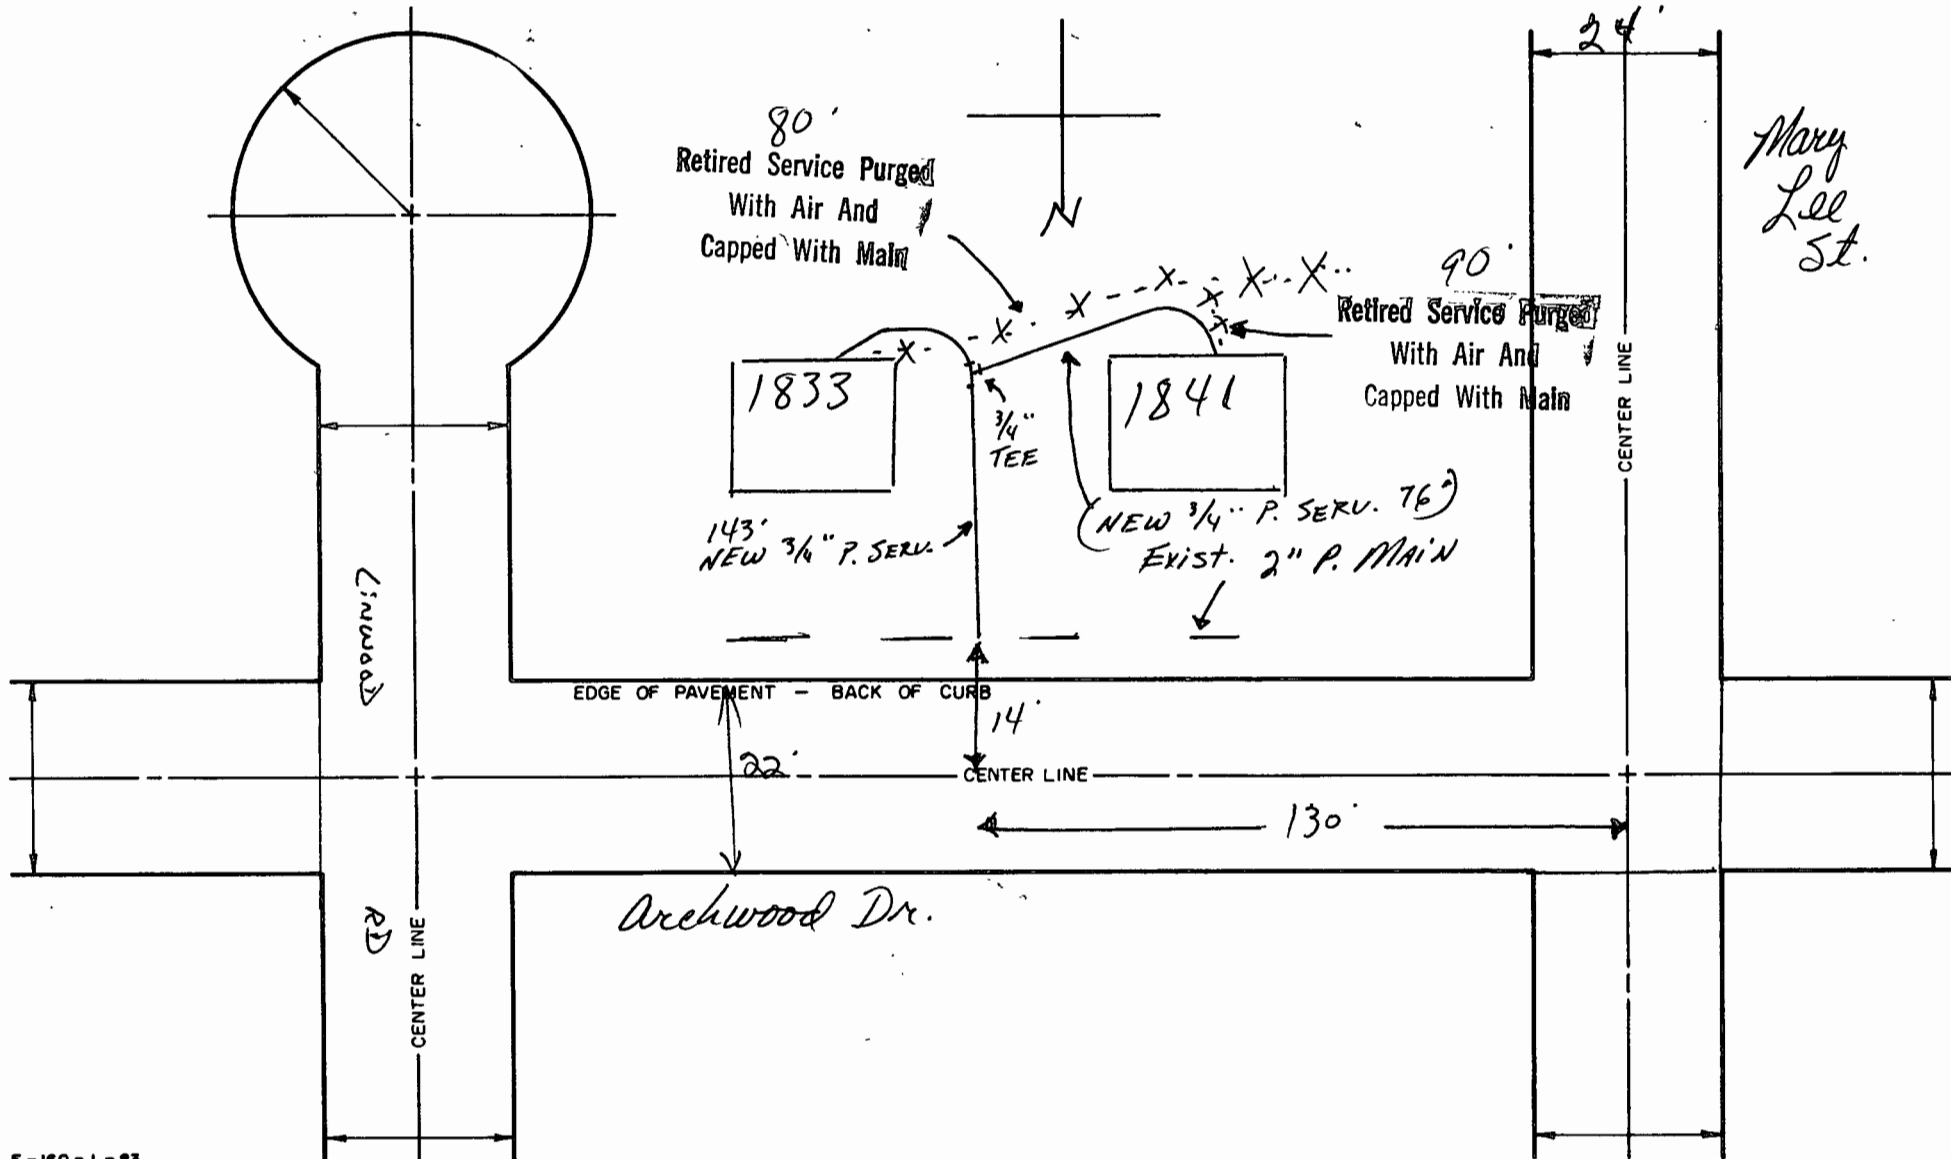

Mary Lee St.