


1211 N. BOYCE ST.

GASTONIA, N.C.

K	LOC	ACCT.	SUB	WORK ORDER NO	CITY NO.	KEY NO.	GRID NO.	CP NO.	PROJECT NO.
1700	35000	1001		18616	420				

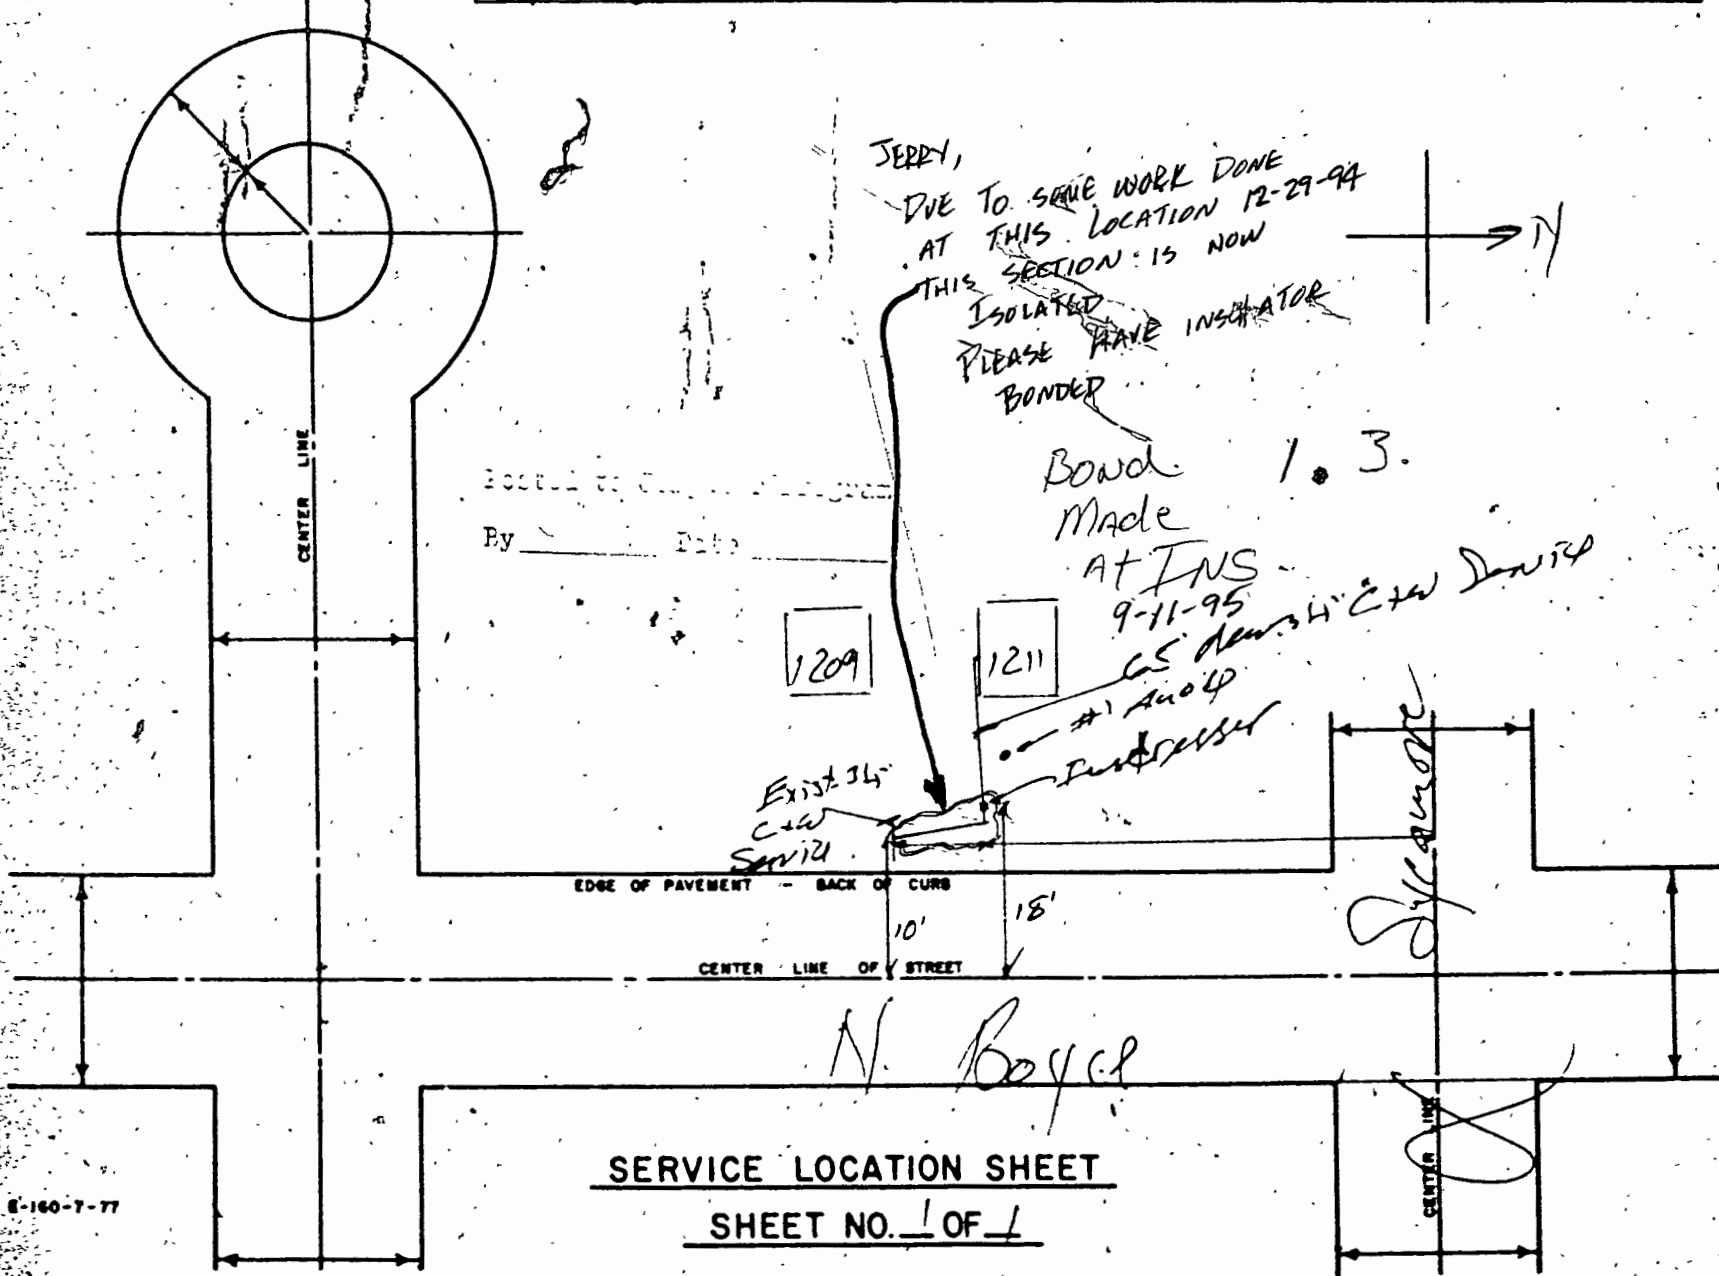

SERVICE LOCATION SHEET

SHEET NO. 1 OF 1