


SERVICE LOCATION RECORD

K	LOC	ACCT	SUB	WORK ORDER NO.	CITY NO.	KEY NO.	GRID NO.	CP NO.	PROJECT NO.
1	700	380.10	00919	3668	700	56	AI-31		

2 700 380 00 0099 3607

Posted to Computer Program
By VLF Date 6/3/95

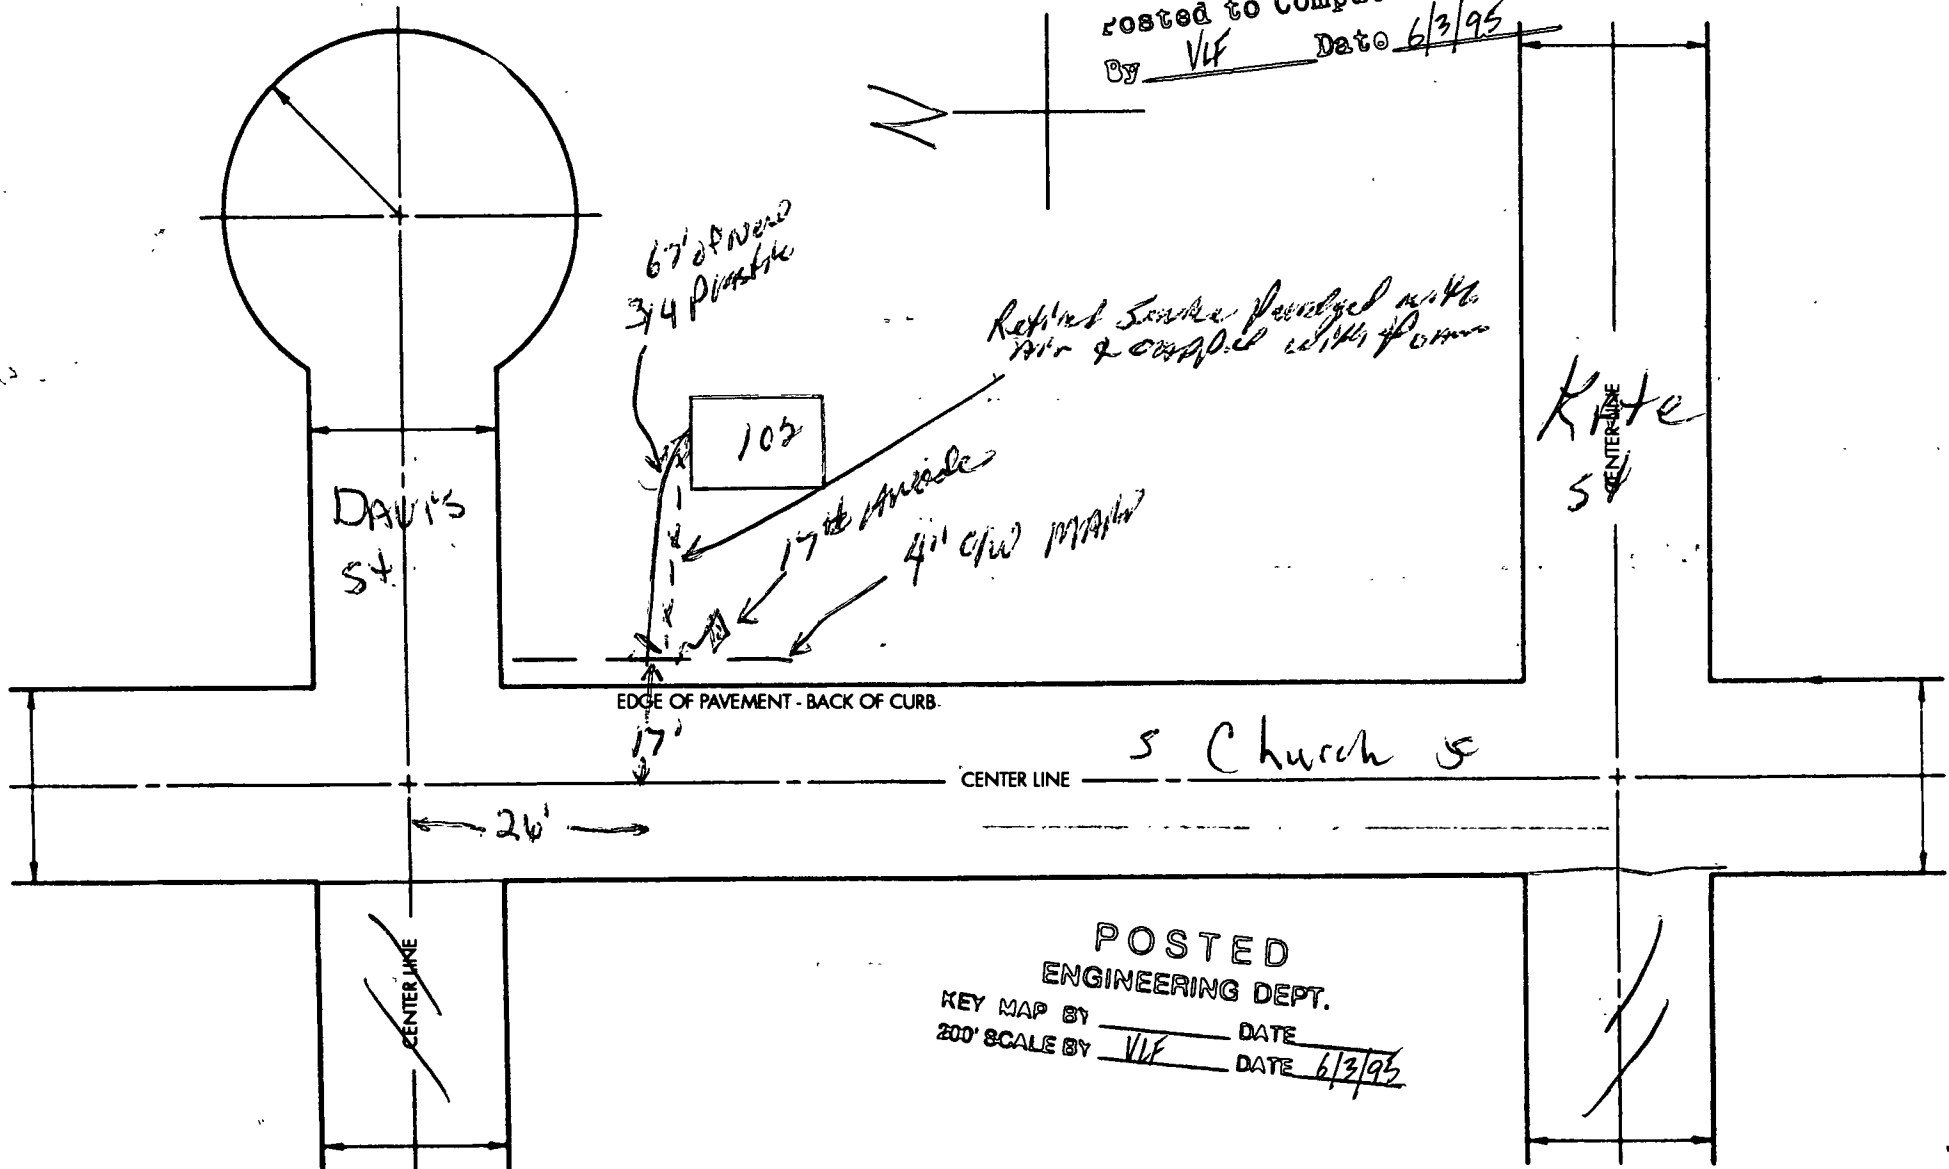

POSTED
ENGINEERING DEPT.
KEY MAP BY _____ DATE _____
200' SCALE BY VLF DATE 6/3/95