


SERVICE LOCATION RECORD

K	LOC	ACCT	SUB	WORK ORDER NO.	CITY NO.	KEY NO.	GRID NO.	CP NO.	PROJECT NO.
1	71010	3126.510	4392	007271	700	55	AT-30	88881	7992-C

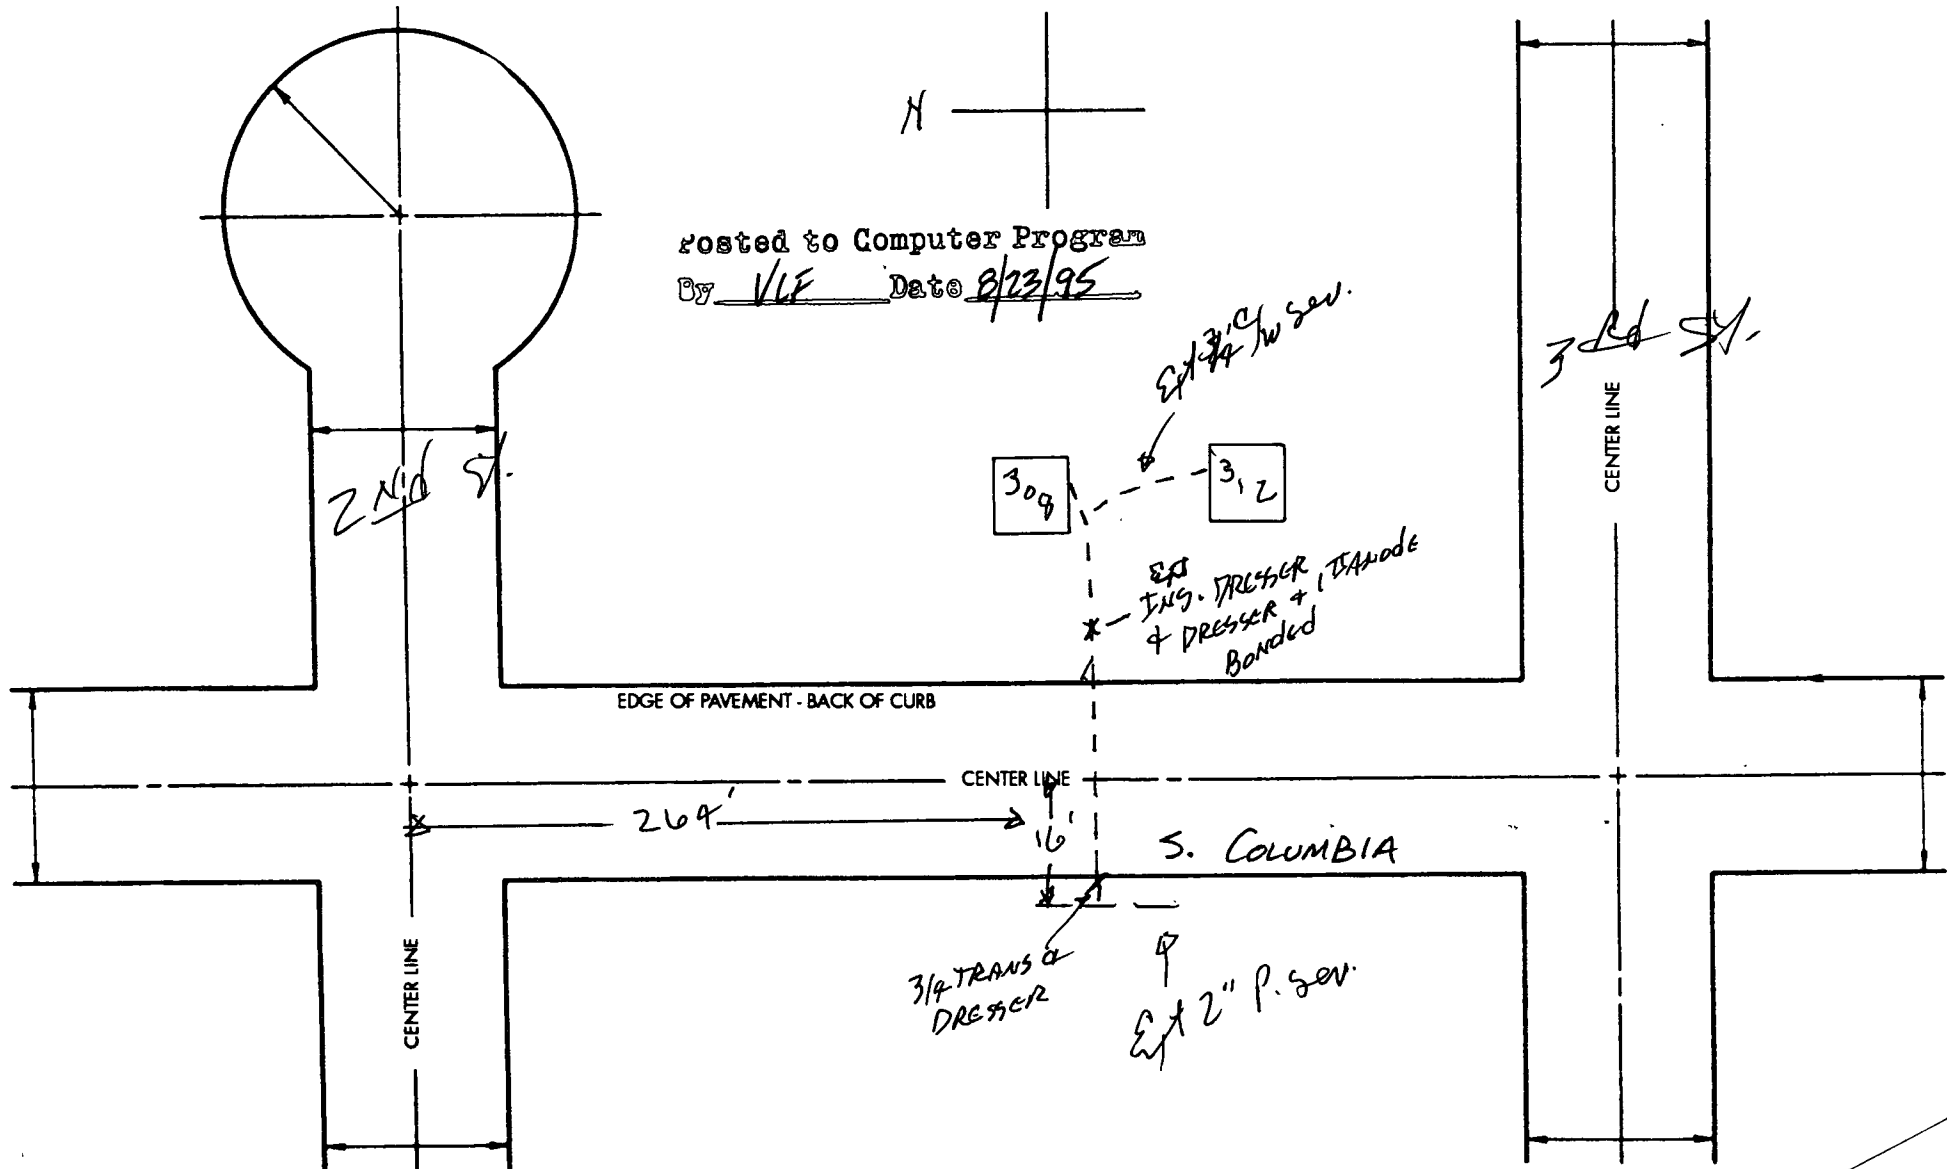

Posted to Computer Program

By VLF Date 8/23/95

EDGE OF PAVEMENT - BACK OF CURB

CENTER LINE

S. COLUMBIA

CENTER LINE

CENTER LINE