


SERVICE LOCATION RECORD

K	LOC	ACCT	SUB	WORK ORDER NO.	CITY NO.	KEY NO.	GRID NO.	CP NO.	PROJECT NO.
5	700	465.23	1 1 1	316188	700	76	HR-33		

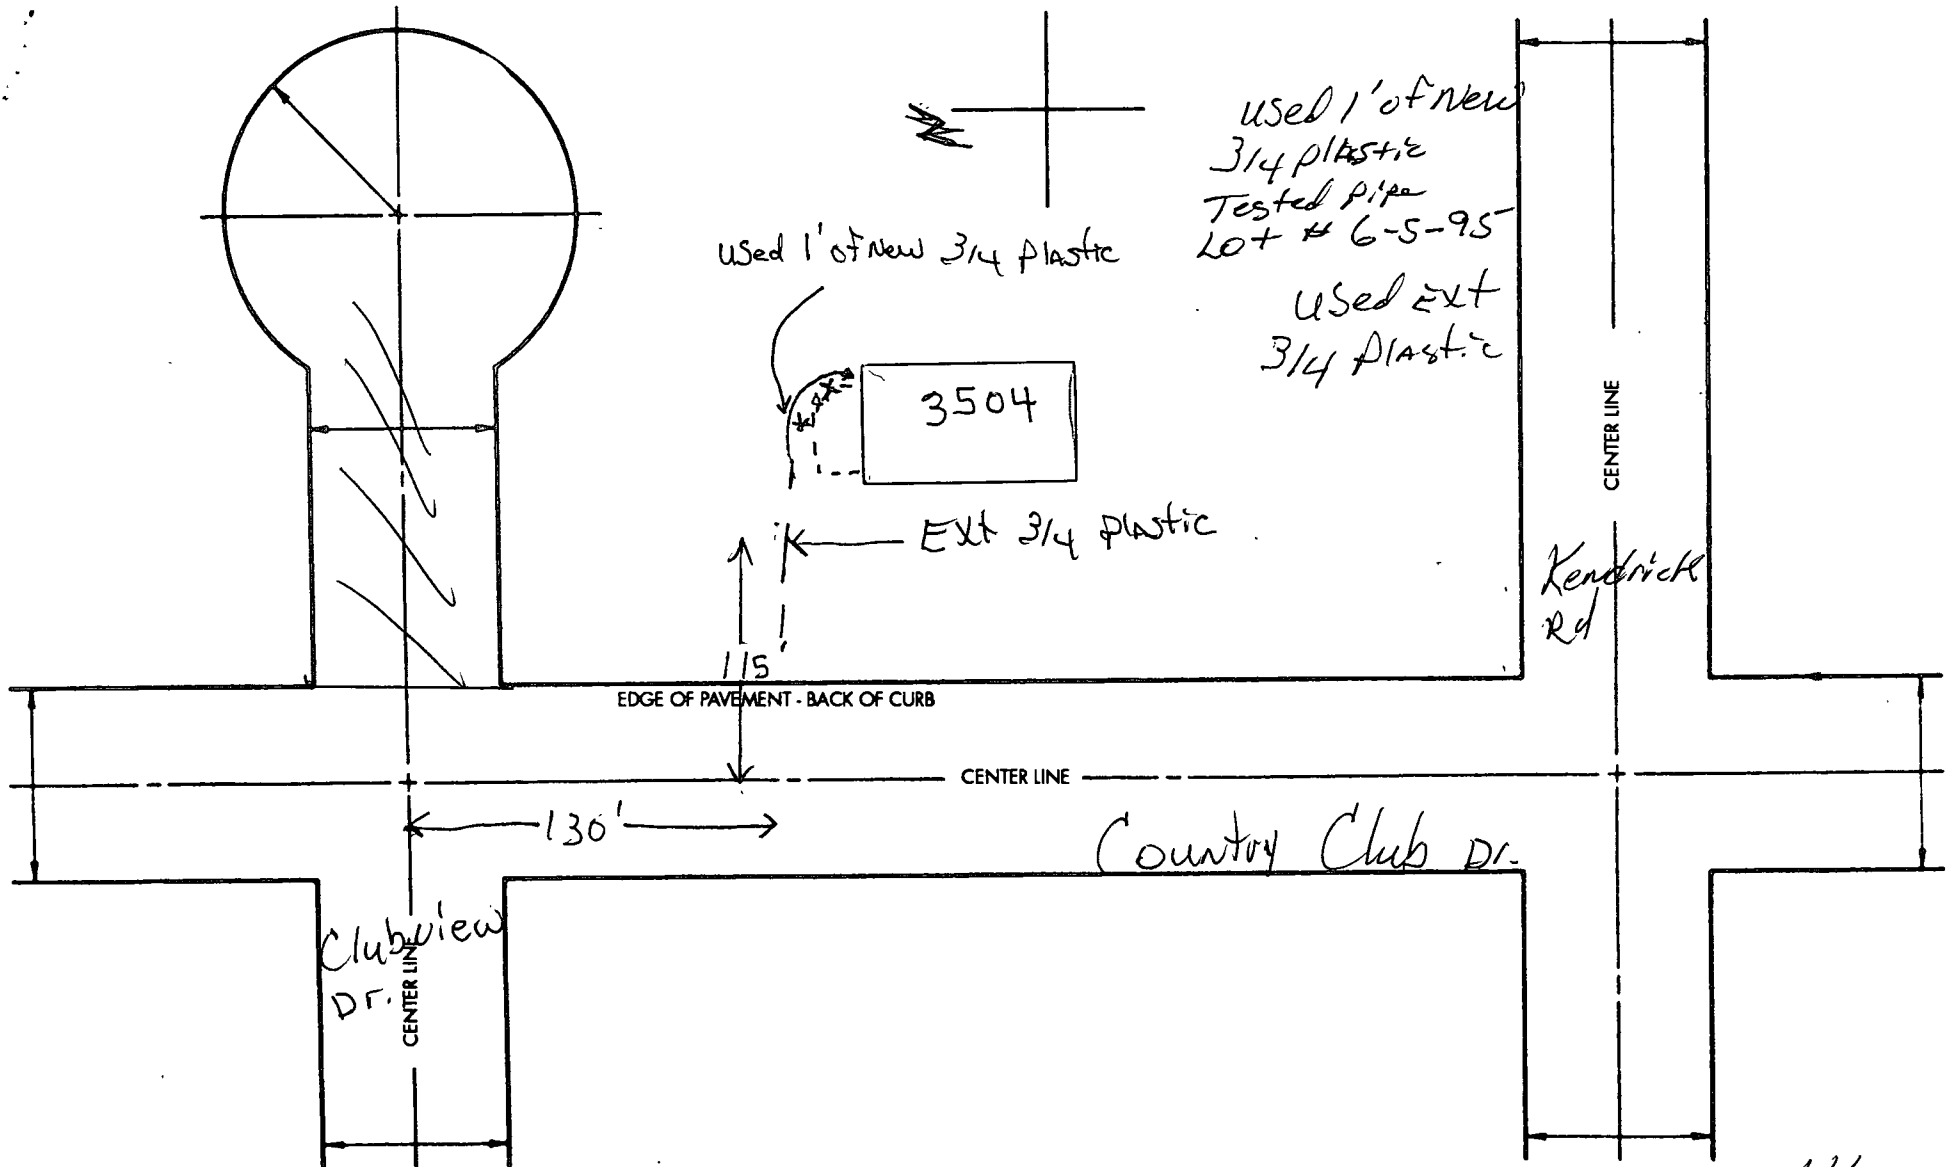

6/1
2/1