


SERVICE LOCATION RECORD

K	LOC	ACCT	SUB	WORK ORDER NO.	CITY NO.	KEY NO.	GRID NO.	CP NO	PROJECT NO.
1	71010	31216.010	217115	081874				1842	

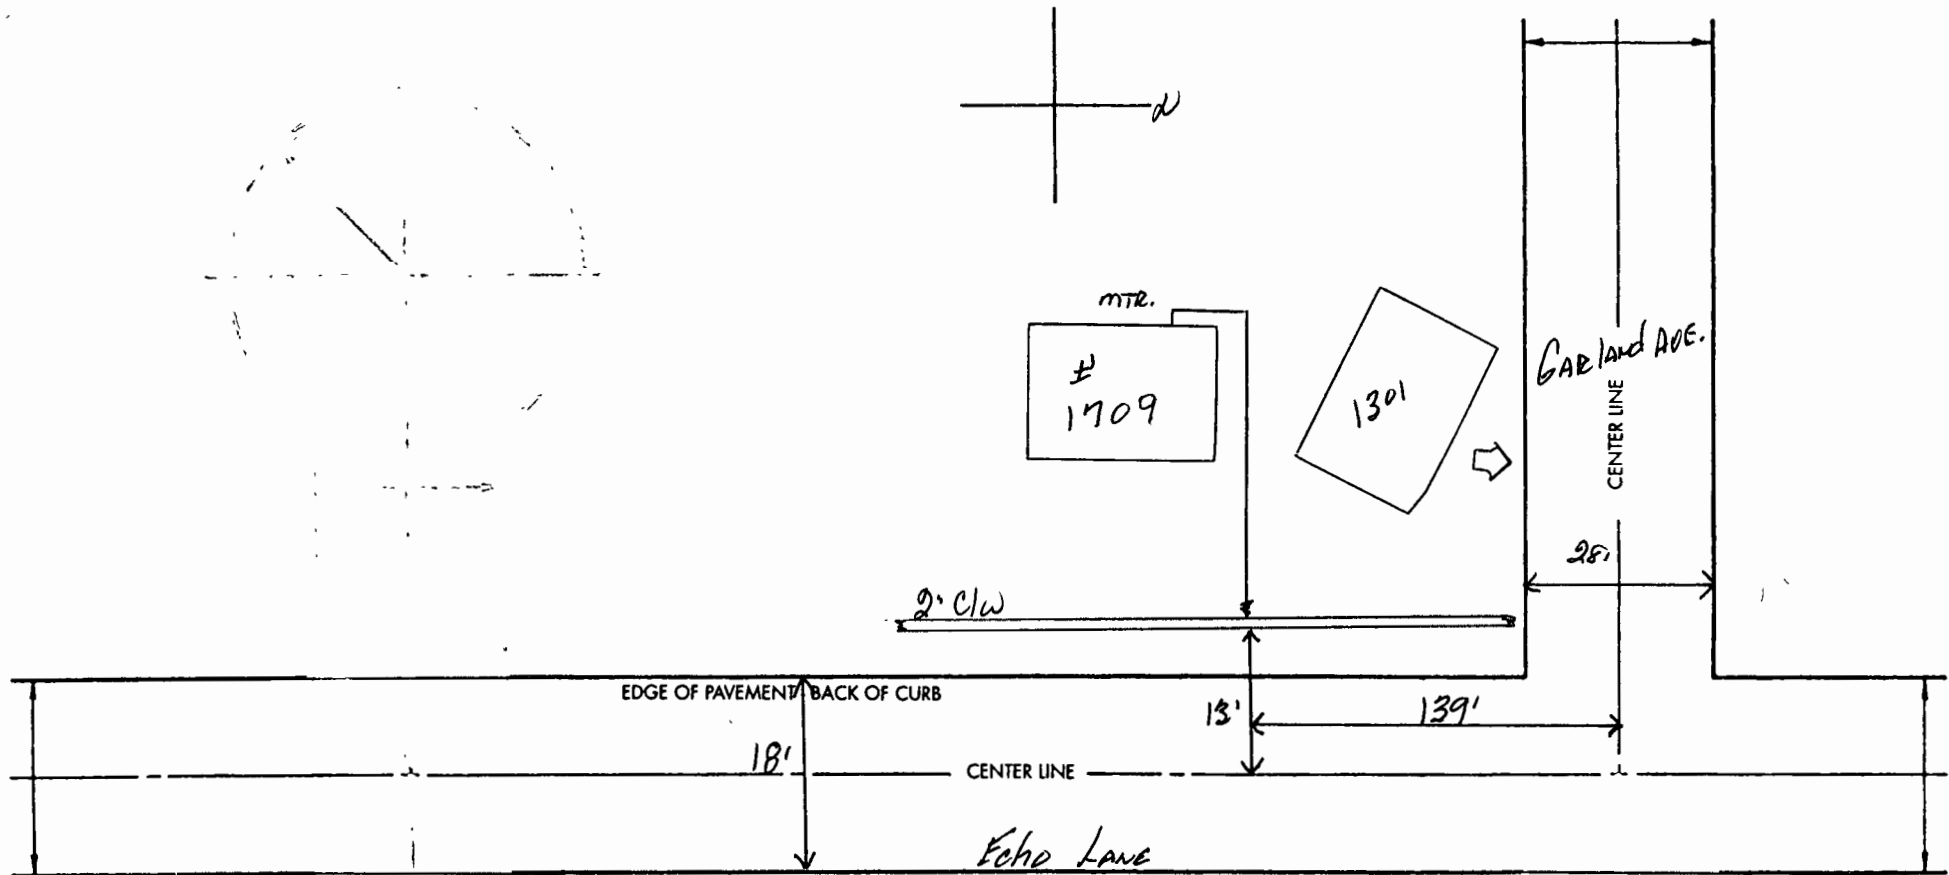

Bonded Insulated Service