


SERVICE LOCATION RECORD

K	LOC	ACCT	SUB	WORK ORDER NO.	CITY NO.	KEY NO	GRID NO.	CP NO.	PROJECT NO.
1	71010	31716.00	21715	081874				1842	

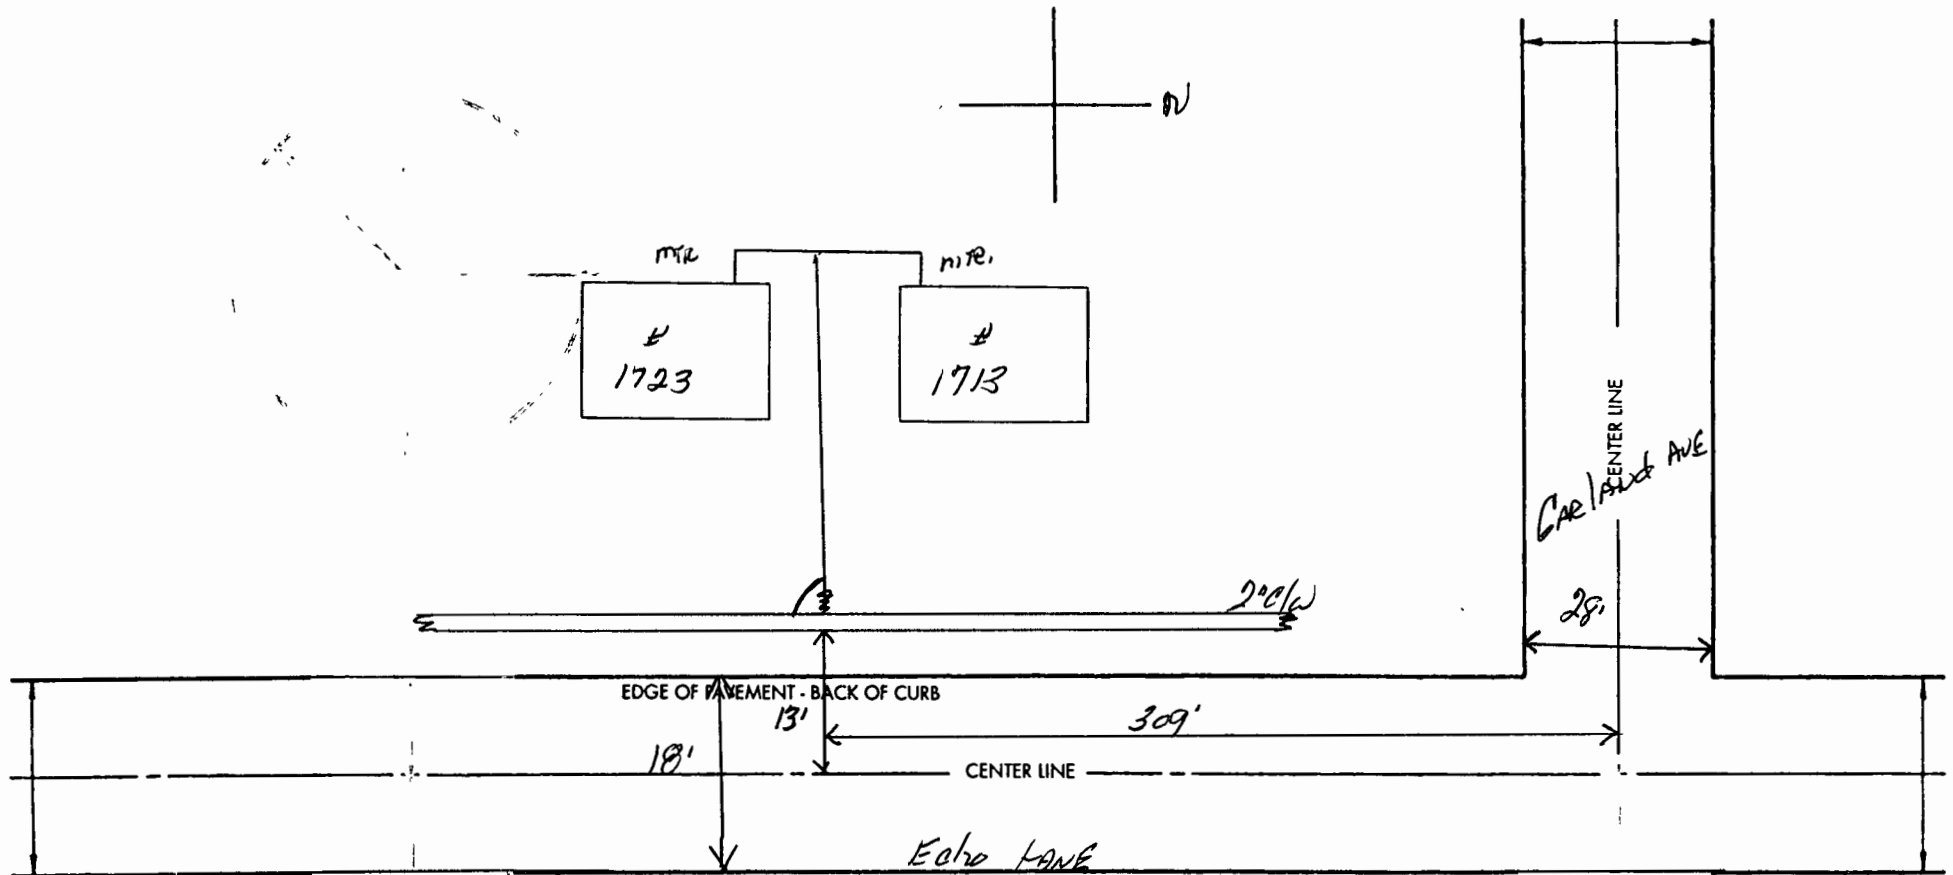

Bond over Insulated Dresser