


# SERVICE LOCATION RECORD

K	LOC	ACCT	SUB	WORK ORDER NO.	CITY NO.	KEY NO.	GRID NO.	CP NO.	PROJECT NO.
	7.7	8.8.7.00		007,5980	750	55	AK-29	88887	0500 8/20

S. Chester

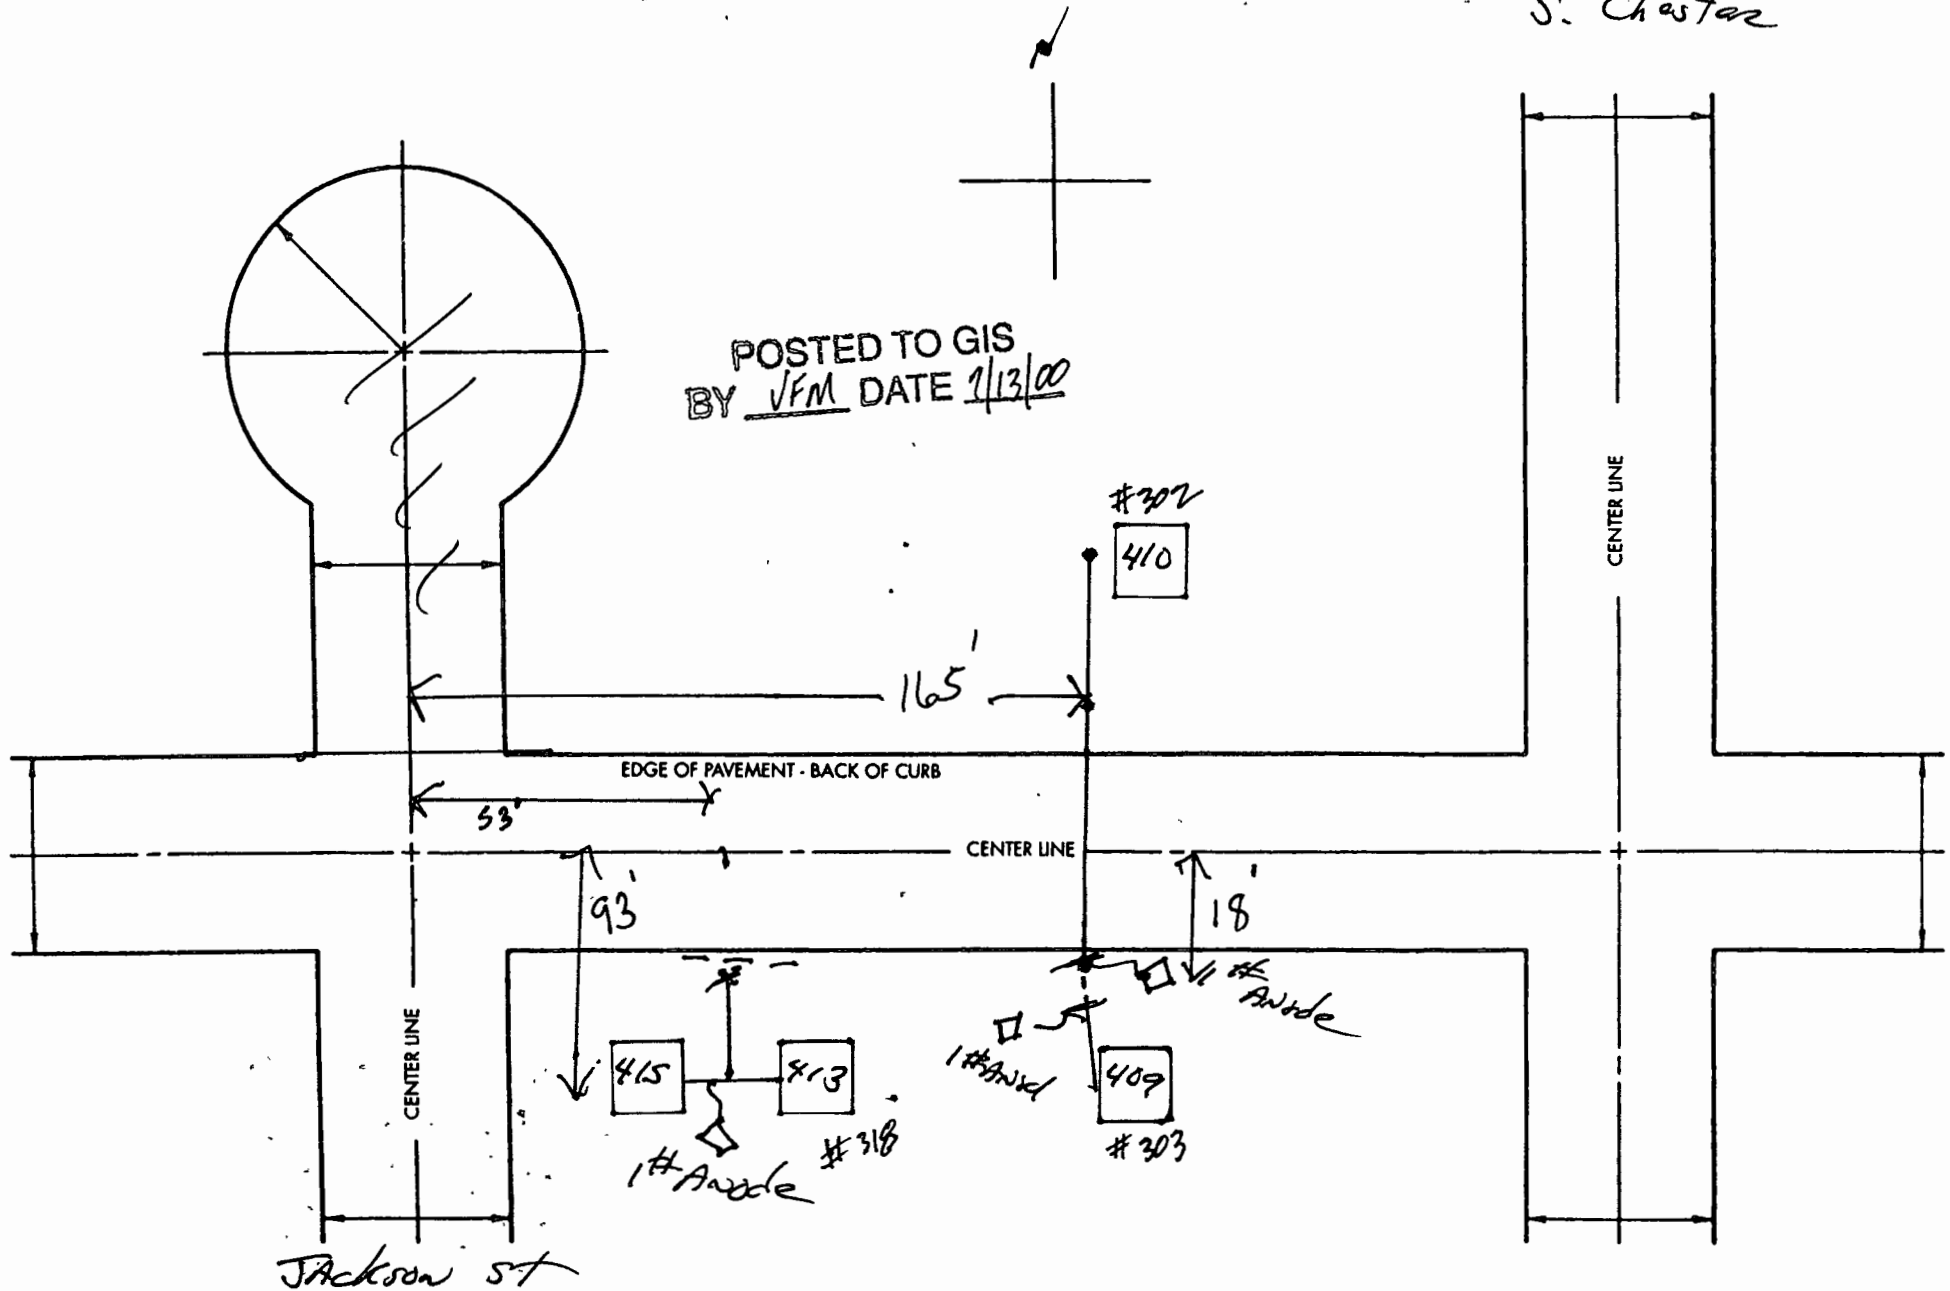

POSTED TO GIS  
BY VF DATE 1/13/00