


MAIN LOCATION SHEET

CP1418

CITY		DATE	K	LOC	ACCT	SUB	WORK ORDER NO.	CITY NO.	KEY NO.	GRID NO.	CP NO.	PROJECT NO.
BOSTONIA		3/2/82	1	704	37694	5881	040690	704	55	PK-26	55	4743
EXISTING FACILITIES							NEW FACILITIES					
SHEET	YEAR	INSTALLED	SIZE	TYPE COATING	SIZE & NO. OF ANODES	TAX DIST.	SHEET	STREET	SIZE	LENGTH	SIZE & NO. OF ANODES	TAX DIST.
	1	1962	4"	Cxw								
	2											
	3											
	4											
	5											
	6											

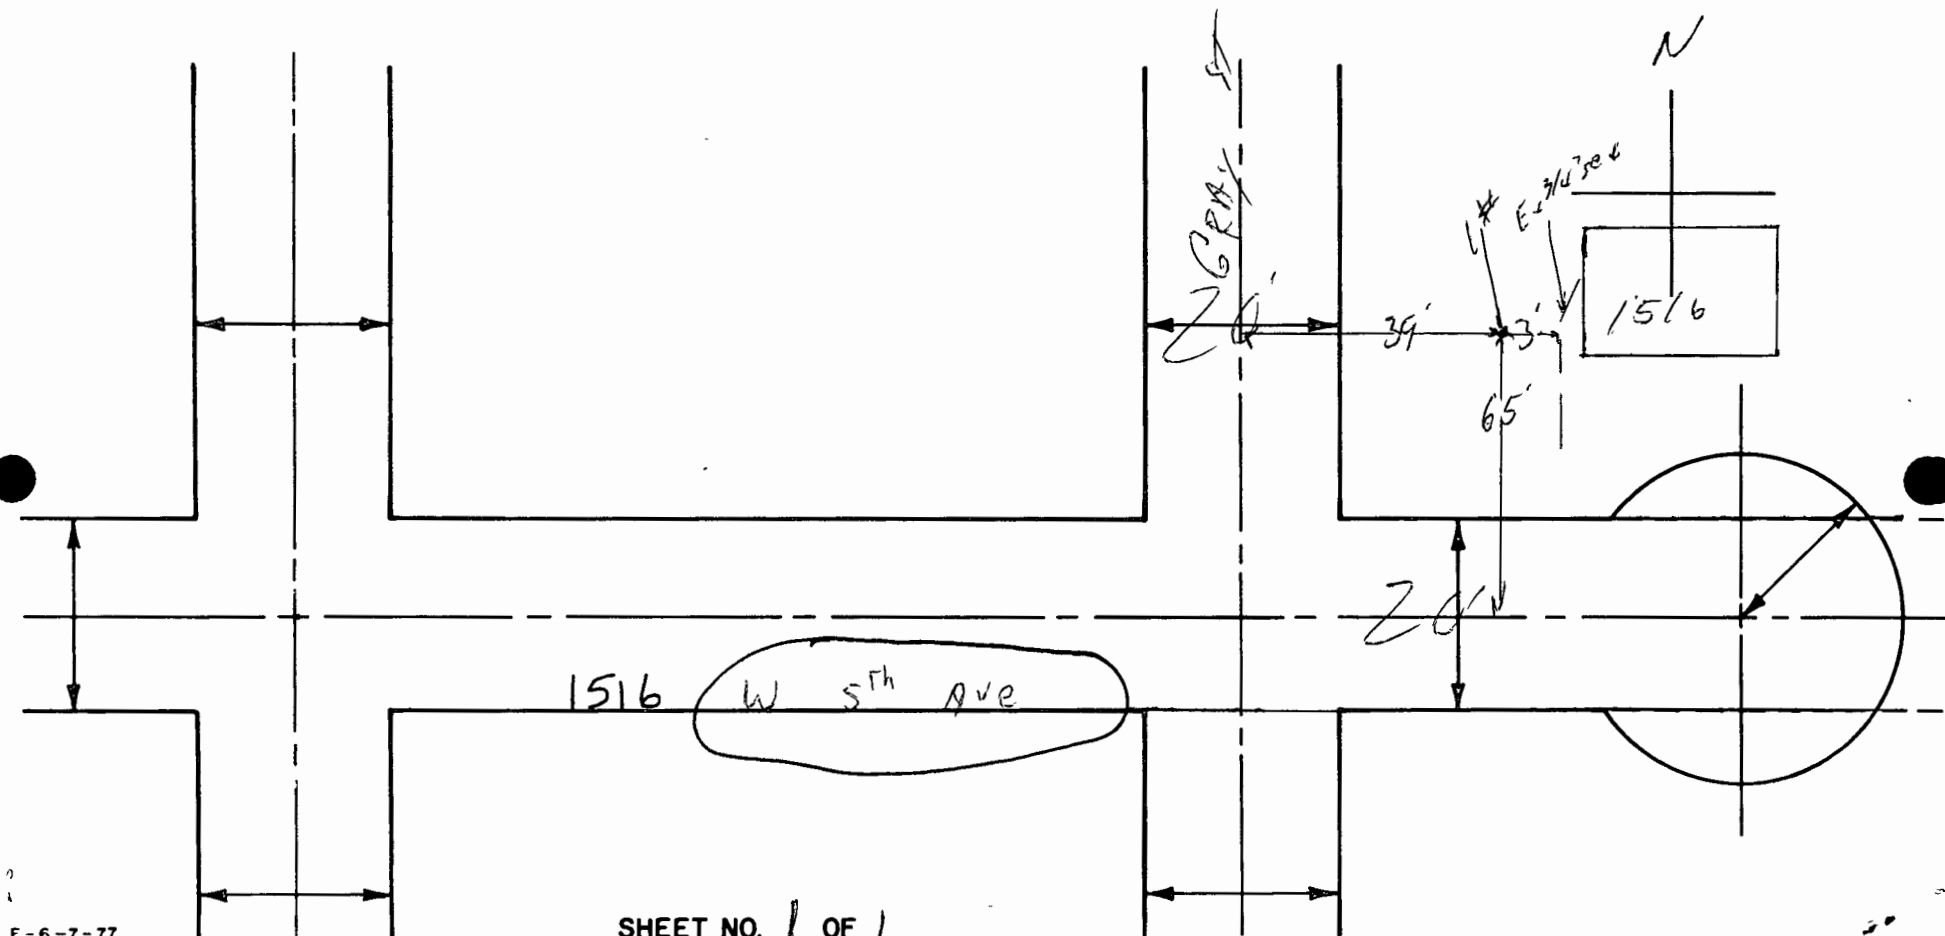

SHEET NO. 1 OF 1