


MAIN REPAIR SHEET

SHEET NO 1 of 1

CITY		STREET OR BLOCK NO.		DATE		WORK ORDER NO		CITY NO.	KEY NO.	GRID NO	CASE NO *
Boston		604 E Franklin St		3/26/95		12 7943		700	56	A1-31	121
PIPE SIZE	MAIN DEPTH	MAIN TO CURB	CONDITION	YEAR	INSTALLED	FOREMAN			SUPERVISOR		
1"	1' 6"	3'	POOR	1956		J. H. HARRIS			J. H. HARRIS		
PRESSURE	TYPE OF REPAIR		SOURCE OF DISCOVERY		LOCATION OF LEAK		CAUSE OF LEAK			COATING	
WC	MFG Renewal		<input type="checkbox"/> OUTSIDE CONSULTANT		<input checked="" type="checkbox"/> PIPE		<input checked="" type="checkbox"/> CORROSION			<input type="checkbox"/> COATED	
20 PSI	STYLE SIZE		<input checked="" type="checkbox"/> COMPANY PERSONNEL		<input type="checkbox"/> VALVE		<input type="checkbox"/> DAMAGE BY OUTSIDE FORCE			<input checked="" type="checkbox"/> BARE	
KIND	RENEW <input checked="" type="checkbox"/> MAIN-SERVICE		<input type="checkbox"/> DAMAGE BY OUTSIDE FORCE		<input type="checkbox"/> FITTING		<input type="checkbox"/> LEAKING BELL JOINT			<input type="checkbox"/> CAST IRON	
MAIN	DATE OF DETECTION		<input type="checkbox"/> CUSTOMER		<input type="checkbox"/> DRIP		<input type="checkbox"/> CONSTRUCTION DEFECT			<input type="checkbox"/> CATHODIC PROTECTION	
SERVICE			<input type="checkbox"/> PUBLIC		<input type="checkbox"/> REGULATOR		<input type="checkbox"/> MATERIAL FAILURE			<input type="checkbox"/> PROTECTED	
OTHER			<input type="checkbox"/> OTHER		<input type="checkbox"/> TAP CONNECTION		<input type="checkbox"/> OTHER			<input checked="" type="checkbox"/> UNPROTECTED	
DATE REPAIR/RECHECKED <u>4/19/96</u> BY <u>J. H. HARRIS</u>				<input type="checkbox"/> OTHER				GRADE OF LEAK			
LEAKAGE FOUND <input type="checkbox"/> YES <input checked="" type="checkbox"/> NO				% READING <u>8</u>				<input checked="" type="checkbox"/> ROBBED TO COMPUTER PROGRAM III			
DATE REPAIR RECHECKED				BY				TOTAL NUMBER OF ANODES INSTALLED THIS REPAIR			
LEAKAGE FOUND <input type="checkbox"/> YES <input checked="" type="checkbox"/> NO				% READING				17 # <u>6</u> By <u>J. H. HARRIS</u> Date <u>4/19/96</u>			

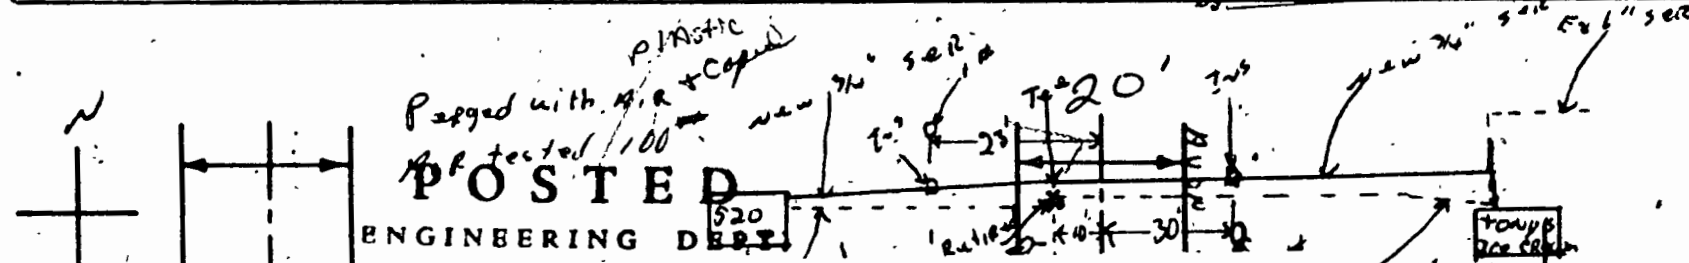

700037888800258574012957

CORROSION CONTROL TEST CARD			
700 037 88888 00258 00 12-95 1.100			
OFFICE	TOWN	OF SYSTEM	TRANS NUMBER
FRANKLIN BLVD 520 E			
LOCATION / DESCRIPTION			
REMARKS			
PLASTIC			
TEST DATE		2 1 95	
MONTH		YEAR	
VOLTS			
NOTED BY - ENGINEERING DEPARTMENT			
BY <u>DH</u>			

TEST DATE		VOLTS	
MONTH	YEAR		
1	1	1	1
2	2	2	2
3	3	3	3
4	4	4	4
5	5	5	5
6	6	6	6
7	7	7	7
8	8	8	8
9	9	9	9
10	10	10	10
11	11	11	11
12	12	12	12

