


SERVICE LOCATION RECORD

K	LOC	ACCT	SUB	WORK ORDER NO.	CITY NO	KEY NO.	GRID NO.	CP NO.	PROJECT NO.
2700	38000	0002		023027	700	55	AK-29		

POSTED
ENGINEERING DEPT.

KEY MAP BY VF DATE 1/19/96
200' SCALE BY VF DATE 1/19/96

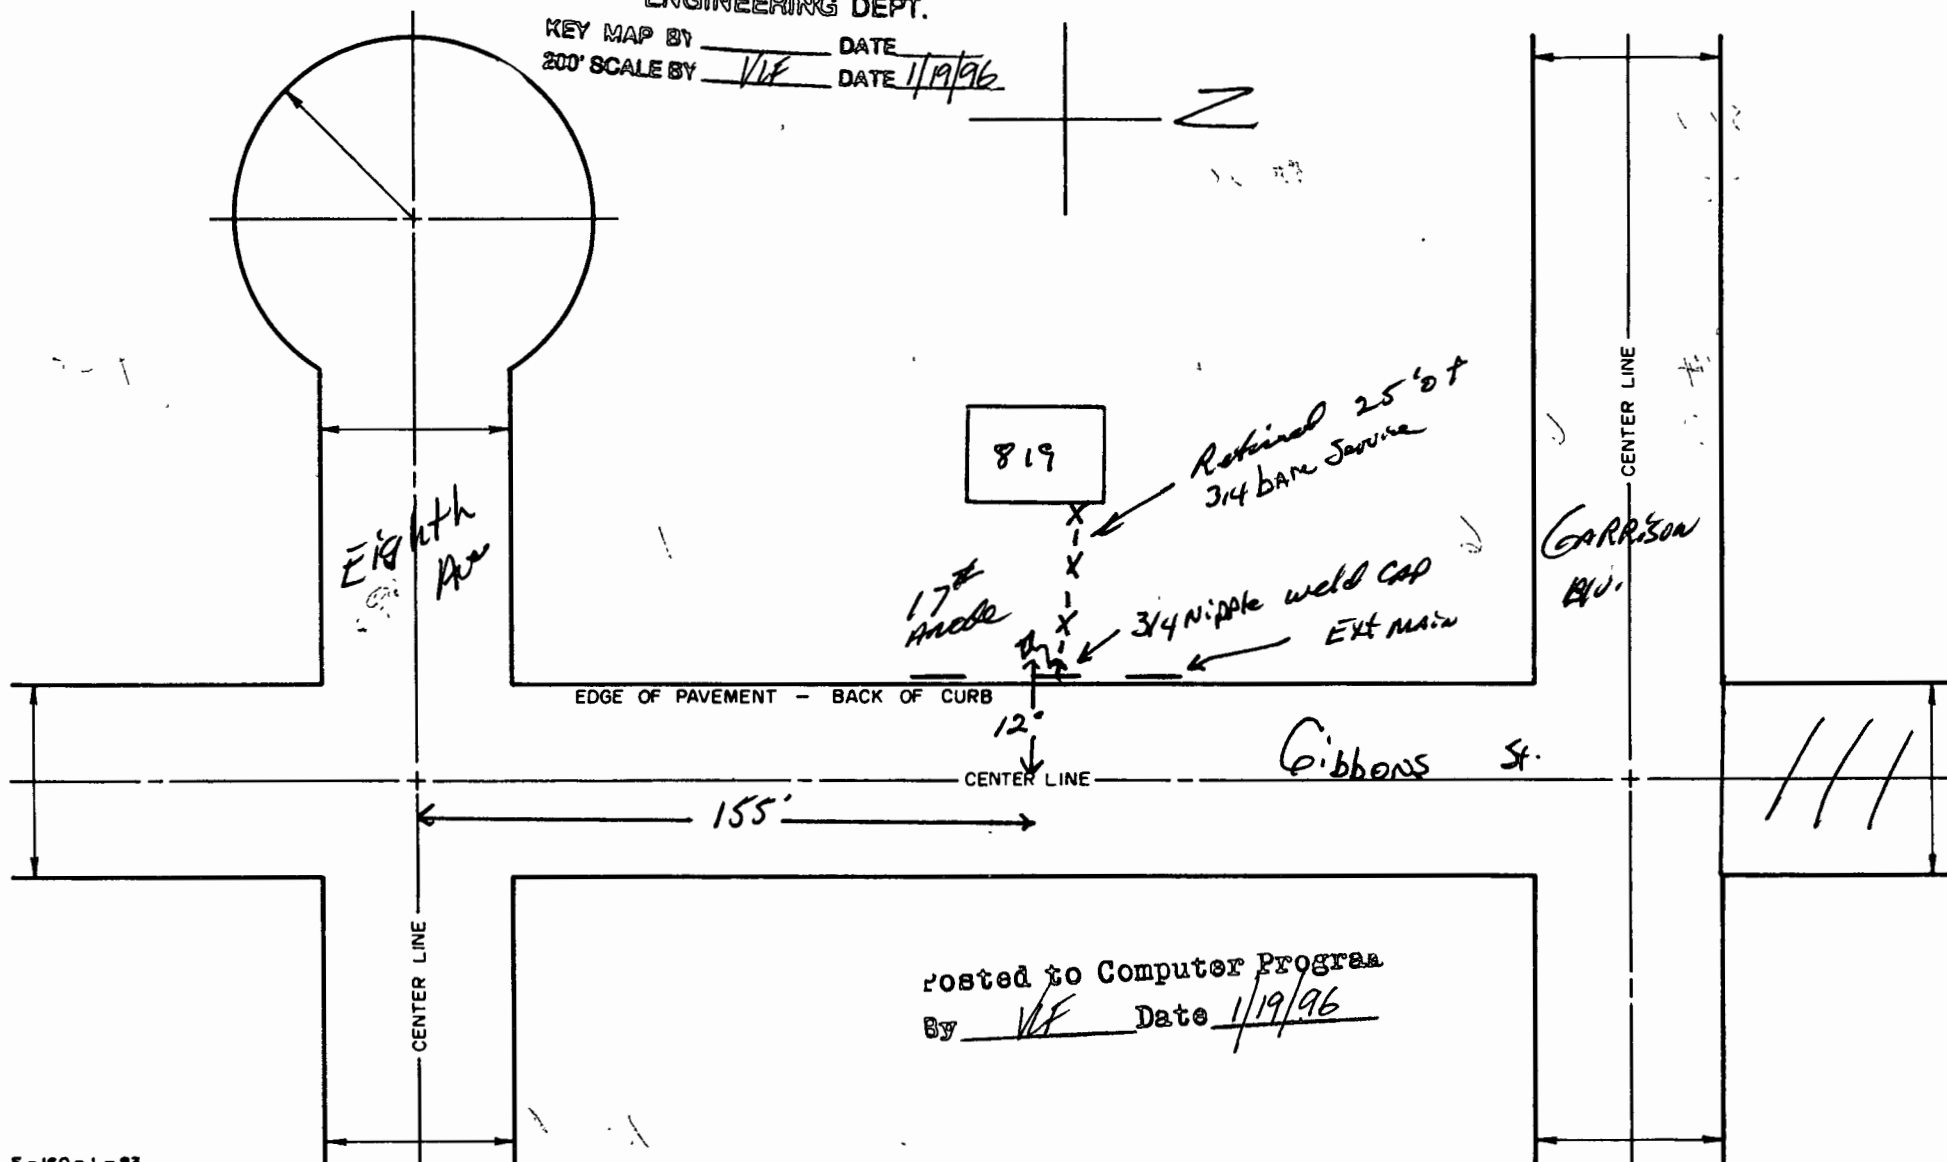

Posted to Computer Program
By VF Date 1/19/96