


SERVICE LOCATION RECORD

K	LOC	ACCT	SUB	WORK ORDER NO.	CITY NO.	KEY NO.	GRID NO.	CP NO.	PROJECT NO.
	71010	81912.010	111	96719387	700	65	AL-26		

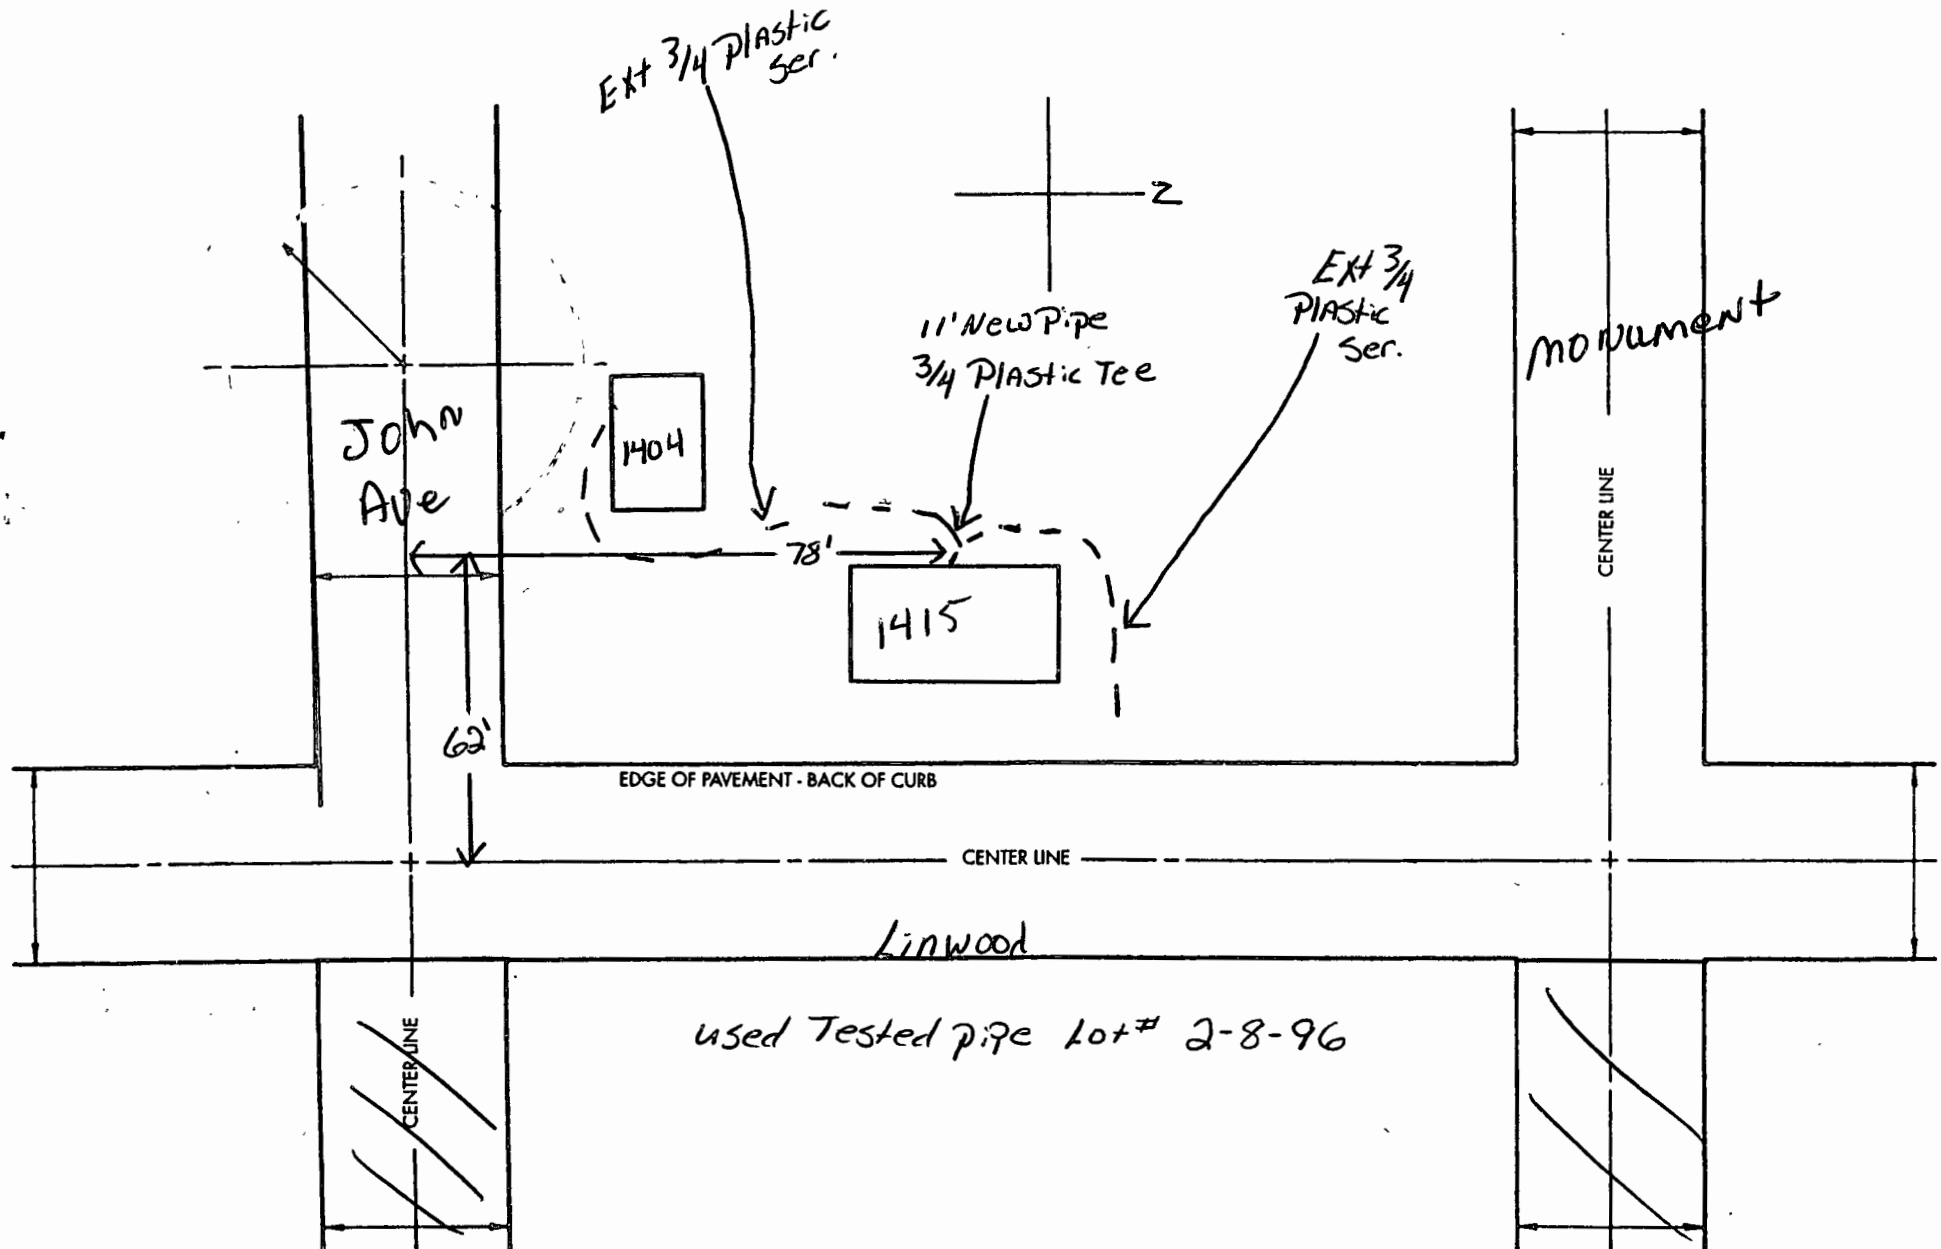

used Tested pipe lot# 2-8-96