


SERVICE LOCATION RECORD

K	LOC	ACCT	SUB	WORK ORDER NO.	CITY NO.	KEY NO.	GRID NO.	CP NO.	PROJECT NO.
1	700	38010	0099	096957	700	56	AI-31	88888	

2 700 38000 0099 096956
 1 700 38010 0099 096954
 2 700 38000 0099 096952

Posted to Computer Program
 By VLF Date 11/10/94

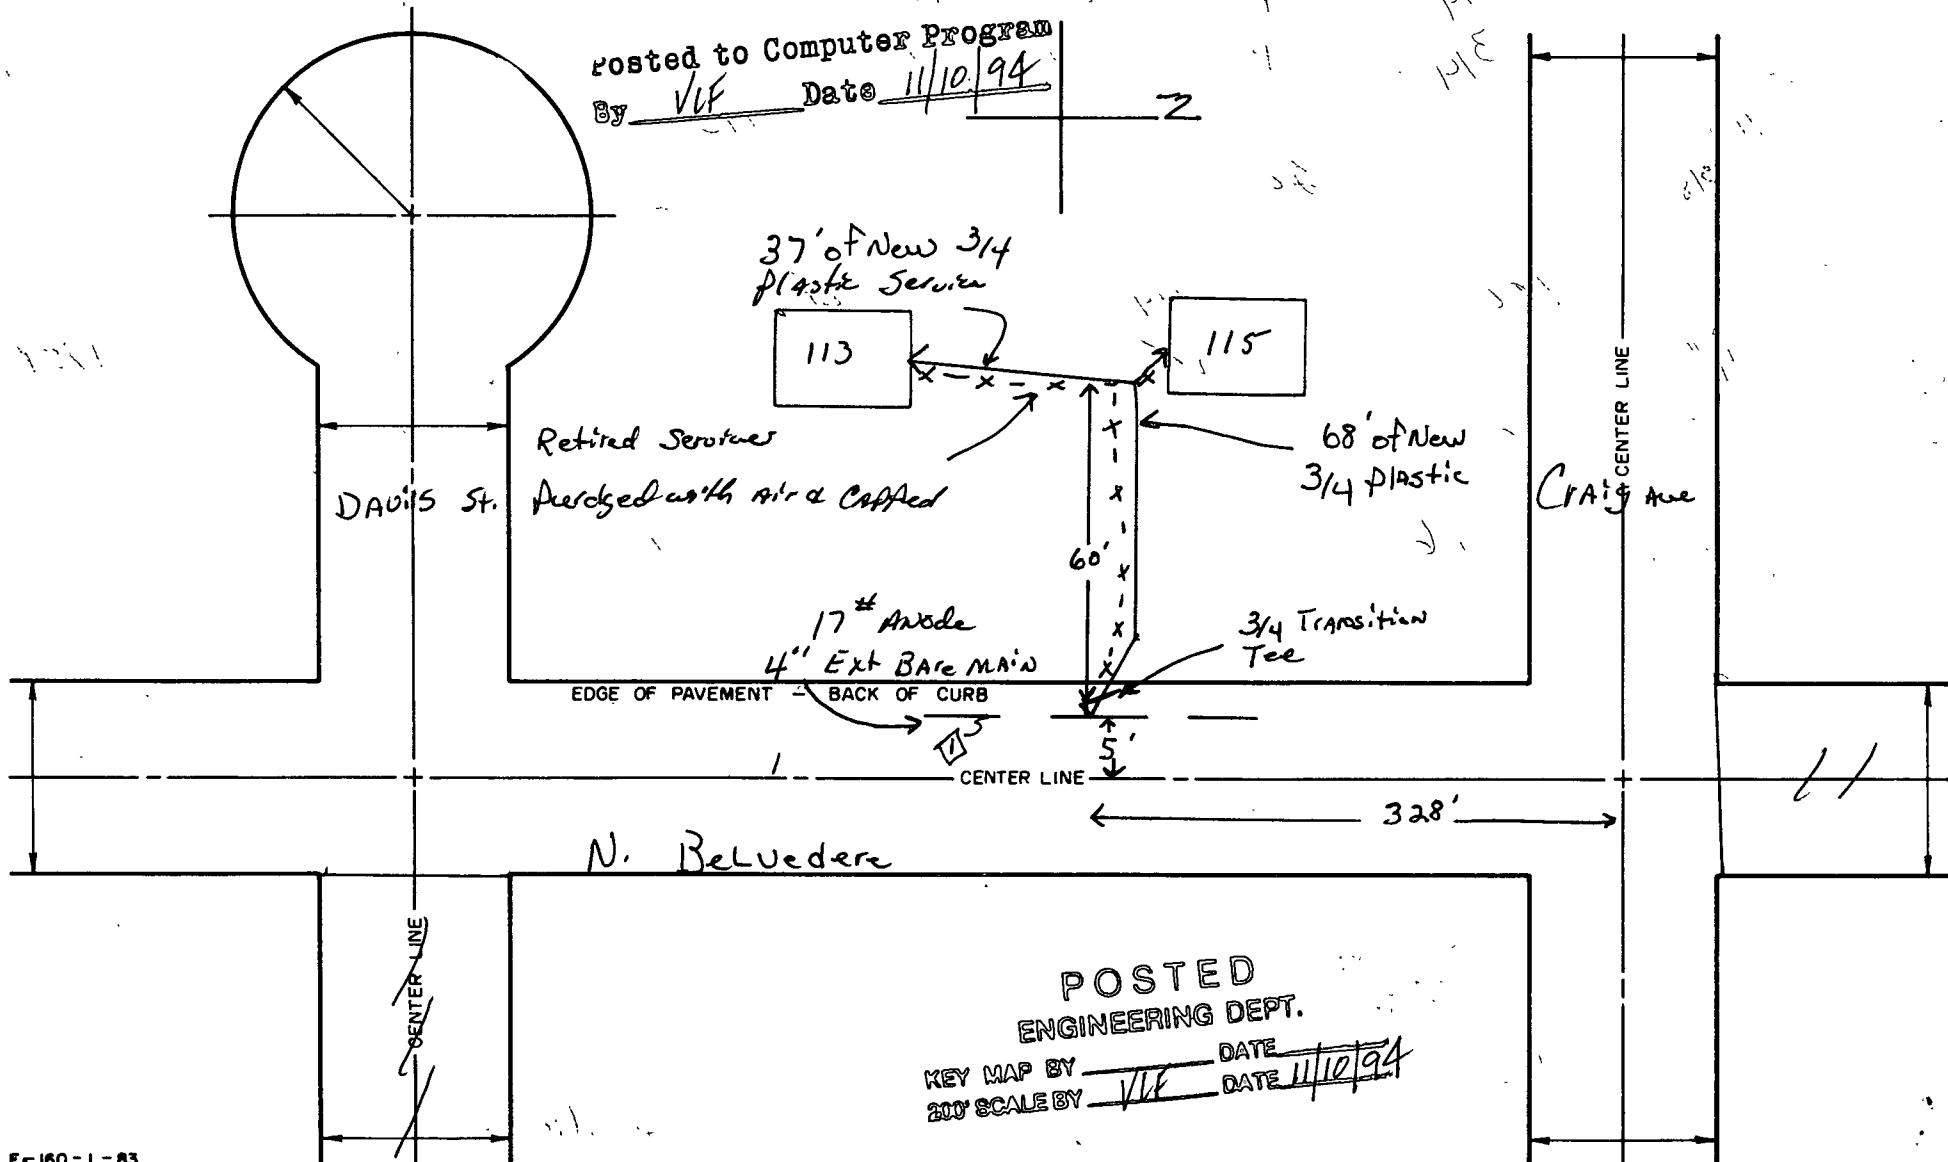

POSTED
 ENGINEERING DEPT.
 KEY MAP BY VLF DATE 11/10/94
 20' SCALE BY VLF DATE 11/10/94