


SERVICE LOCATION RECORD

K	LOC	ACCT	SUB	WORK ORDER NO.	CITY NO	KEY NO.	GRID NO.	CP NO.	PROJECT NO.
1	700	380	0085	009234	700	56	AJ-31		
2	700	380	0085	009233					

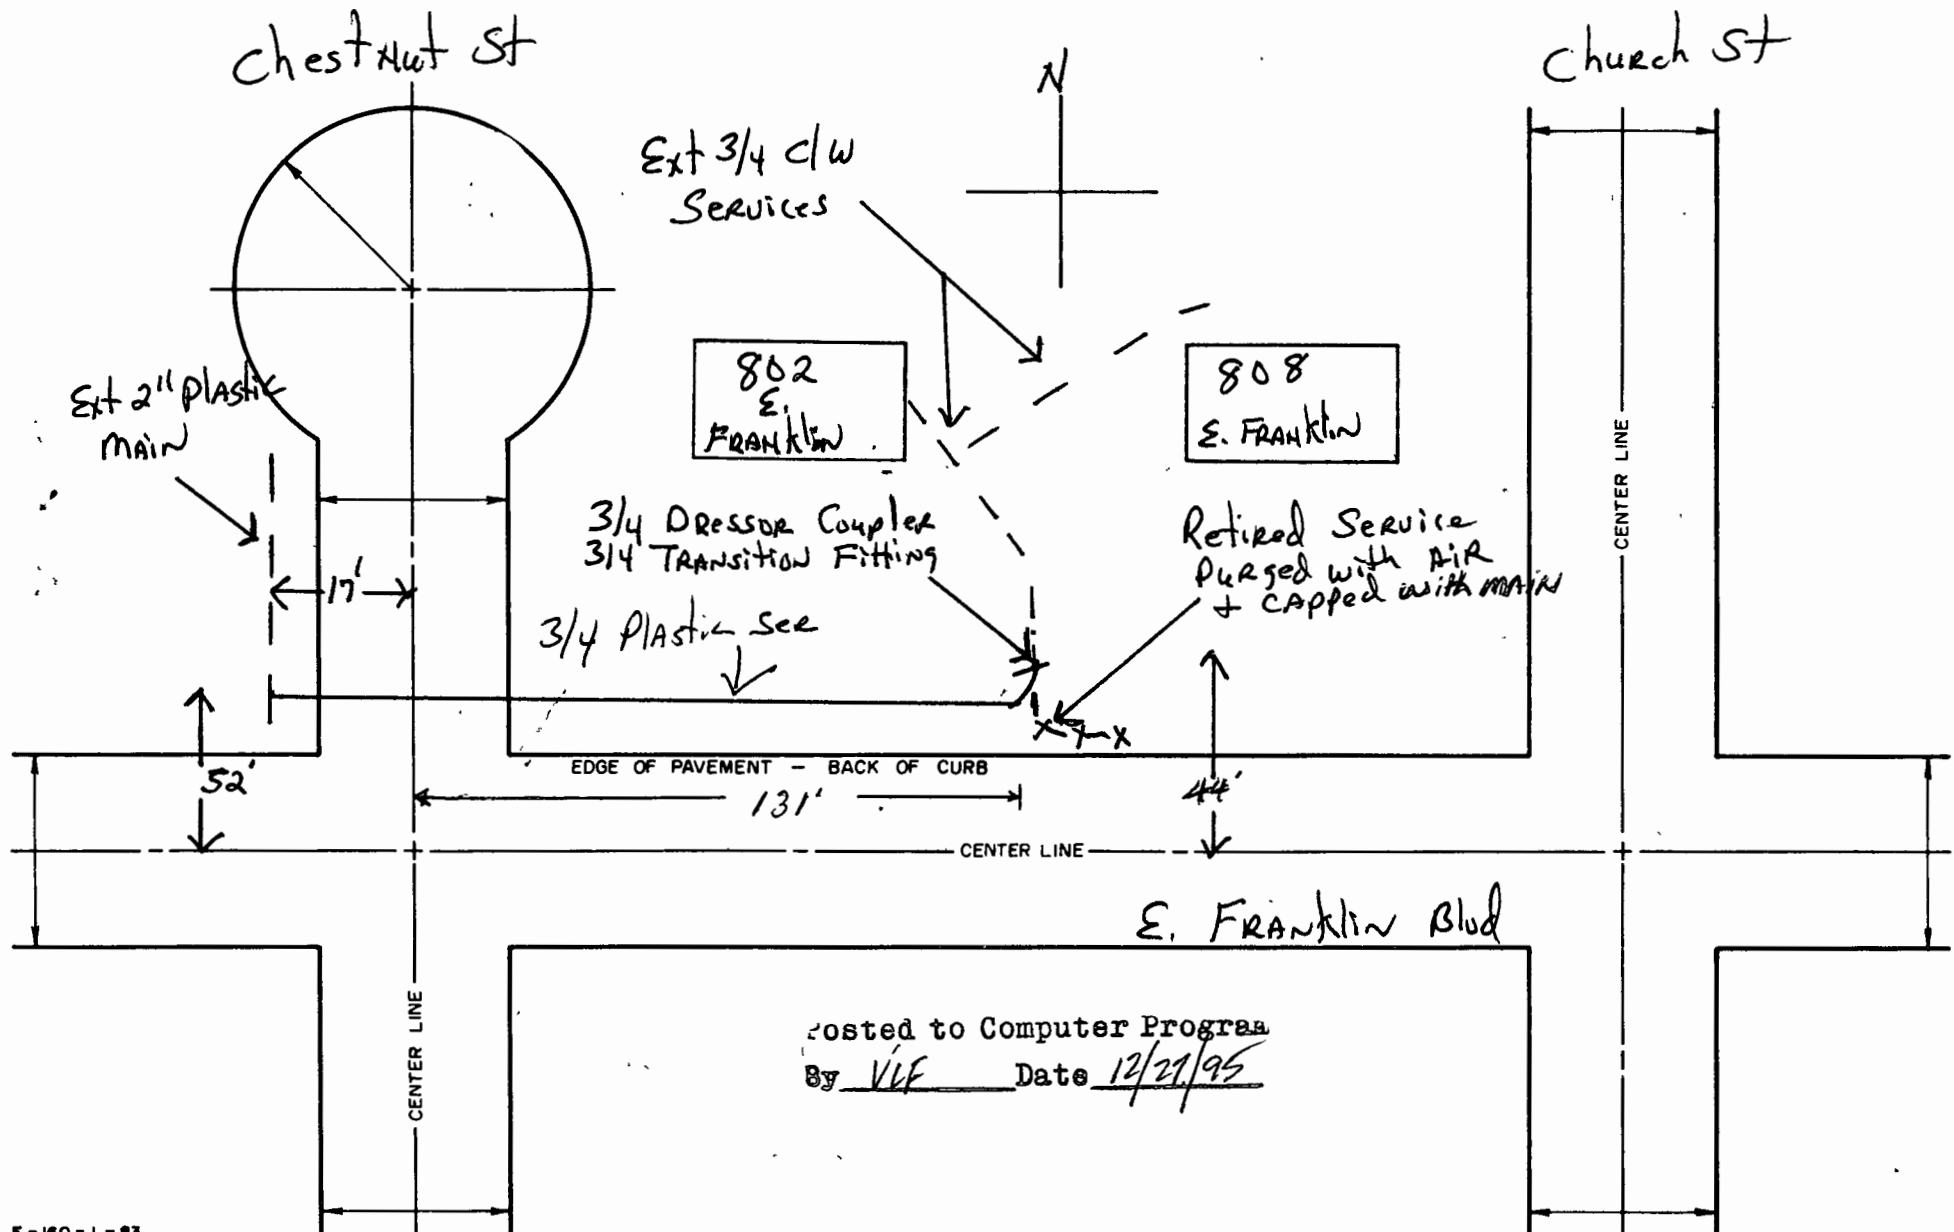

Posted to Computer Program
By VLF Date 12/27/95