


SERVICE LOCATION RECORD

528130

K	LOC	ACCT	SUB	WORK ORDER NO.	CITY NO.	KEY NO.	GRID NO.	CP NO.	PROJECT NO.
1	71010	31810.110	0101011	079458	700	74	A422	797	

POSTED TO ~~GIS~~ BASS
BY ~~VFM~~ DATE 7/14/10

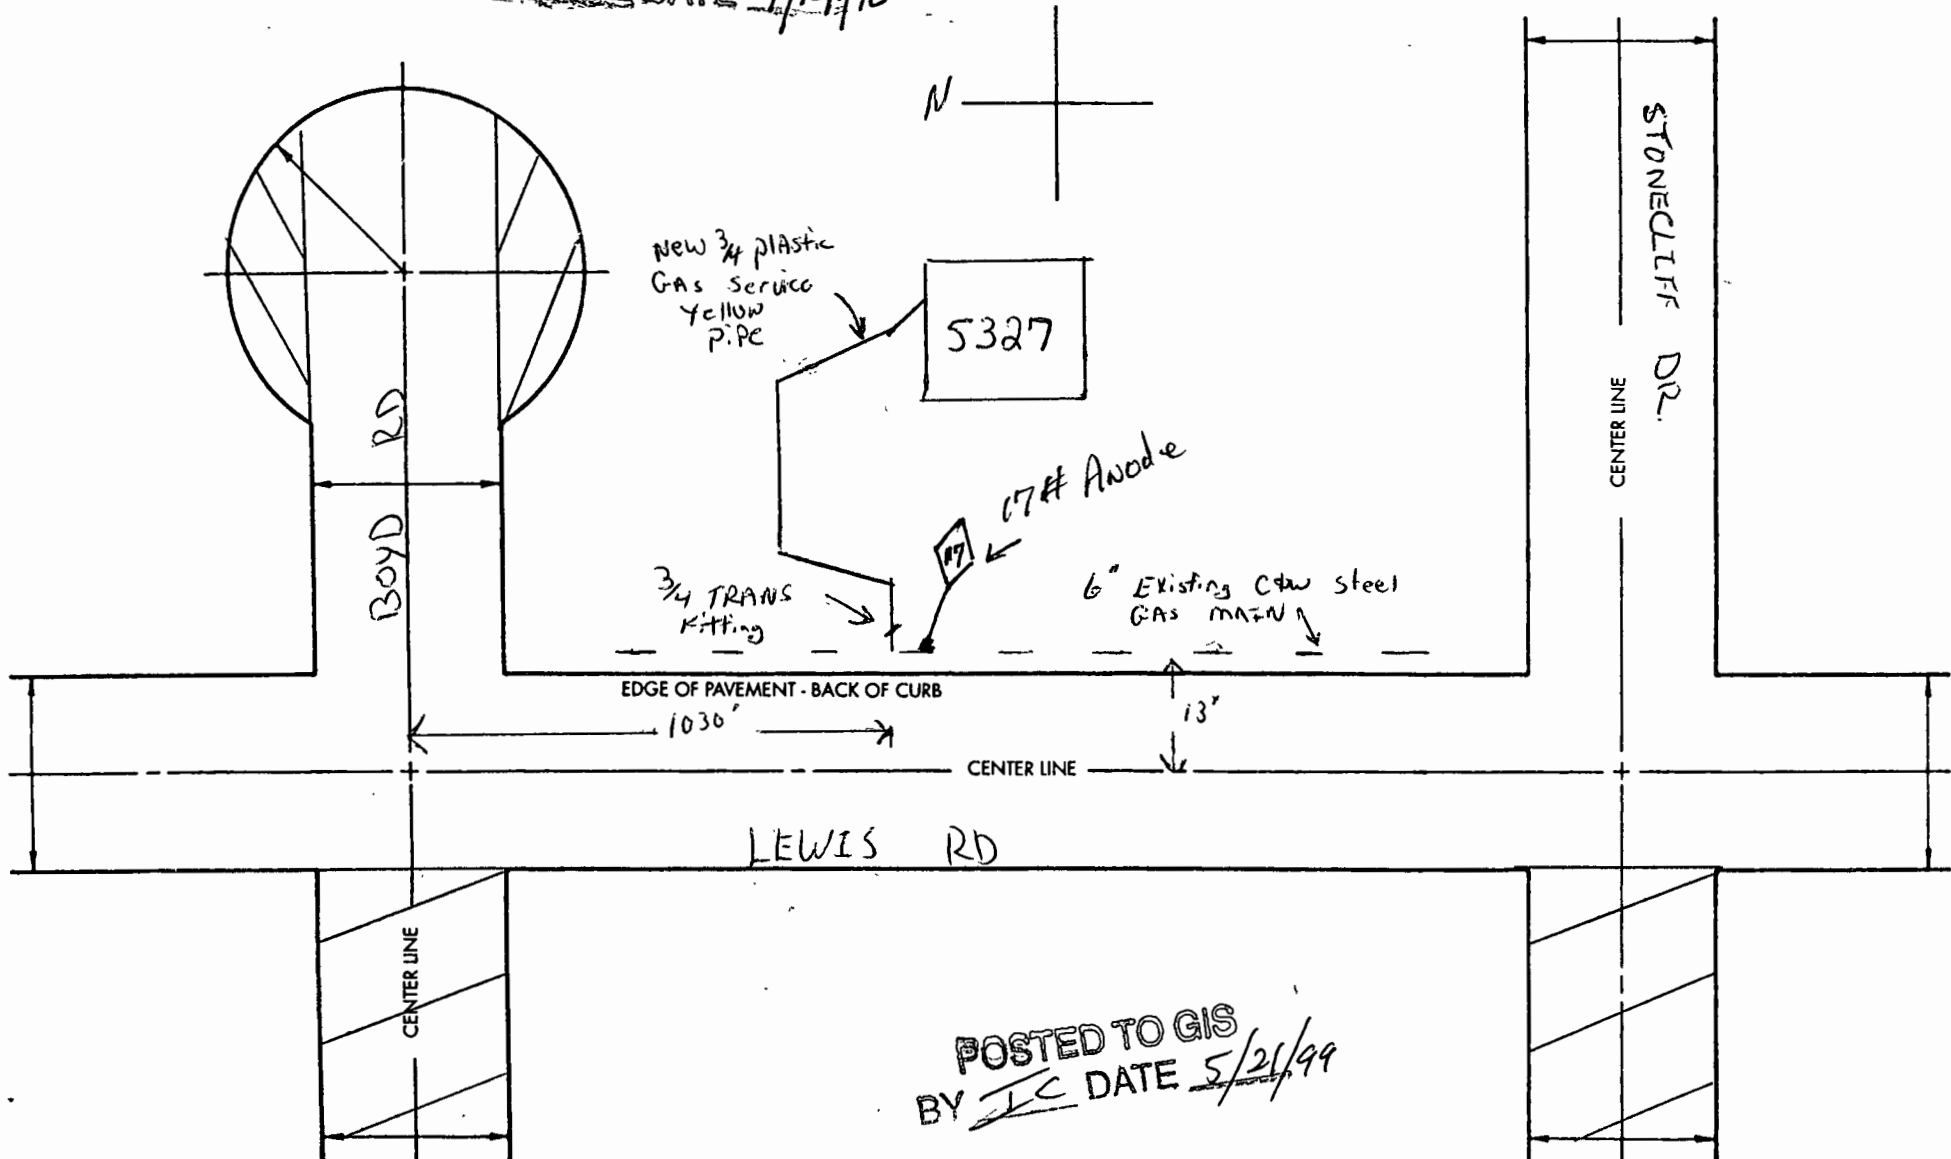

POSTED TO GIS
BY ~~IC~~ DATE 5/21/99