


SERVICE LOCATION RECORD

K	LOC	ACCT	SUB	WORK ORDER NO.	CITY NO	KEY NO.	GRID NO.	CP NO.	PROJECT NO.
1	700	376.10	49.93	090027	700	65	AM-26	88887	8368-C

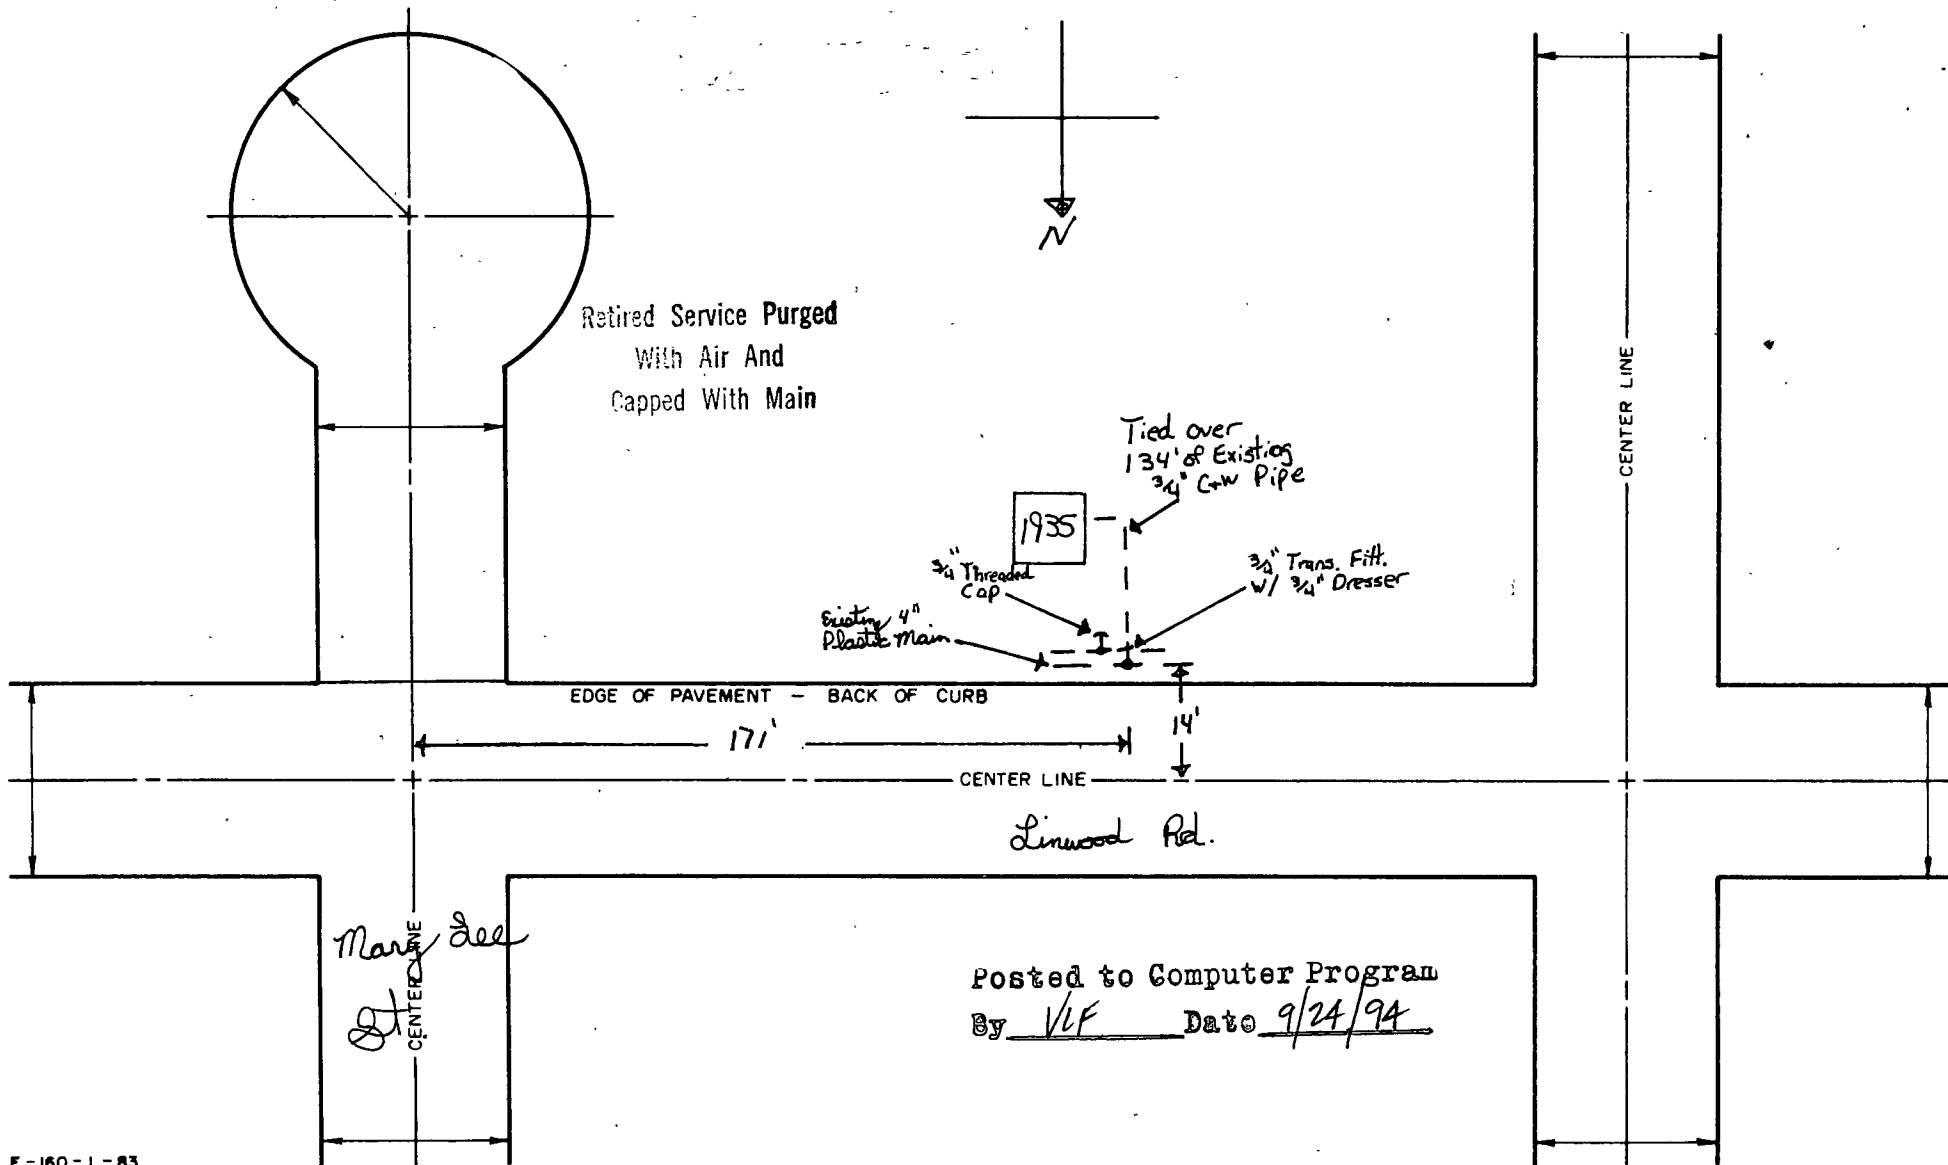

Posted to Computer Program
By VLF Date 9/24/94